


SECTION LOCATION
1:1000

IMAGE 1 - SITE TOPOGRAPHY

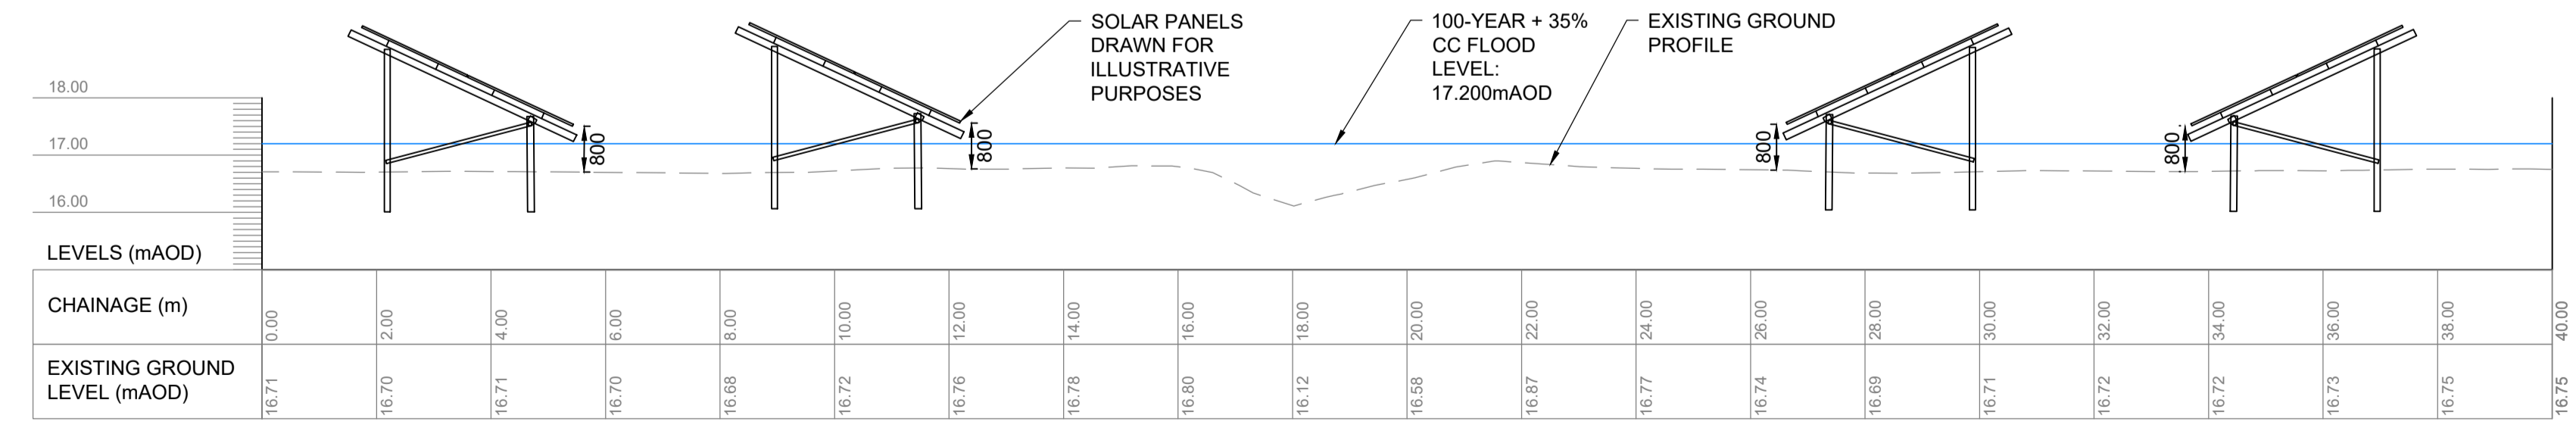

TYPICAL SECTION A-A
1:100

Addendum Statement
 This drawing illustrates a Typical Section A-A drawn at the lowest elevation within the site where solar panels would be present. As shown in Typical Section A-A, the design flood level does not exceed the base level of the solar panels which are set 800mm above existing ground level. To conclude, a design flood event will not affect any solar panels within the site and all solar panels will remain fully operational during a design flood event.

LEGEND

EXISTING GROUND PROFILE ————

100-YEAR + 30% CC FLOOD LEVEL ————

Unit 2.1
 Quantum Court
 Research Avenue South
 Heriot Watt University
 EDINBURGH
 EH14 4AP
 United Kingdom
 T +44 (0)131 3192 940
 E info@jbaconsulting.com
 www.jbaconsulting.com
 Twitter @JBAConsulting



Project **Marden SWDS**

Title **Section Through Lowest Site Elevation (Highest Flood Depth)**

Client **Origin Power Services**

The property of this drawing and design vested in Jeremy Benn Associates Ltd. It shall not be reproduced in whole or in part, nor disclosed to a third party, without the prior written consent of Jeremy Benn Associates Ltd.

Drawn: D Anderson	Designed: D Anderson
Checked: R Dobson	Approved: R Dobson
Project Reference: 2019s0929	Scale: As Shown @ A1
Drawing Number: IRA-JBAU-XX-XX-SK-C-0001	Status: S3 Revision: P01 Sheet Size: A1