



PLAN VIEW

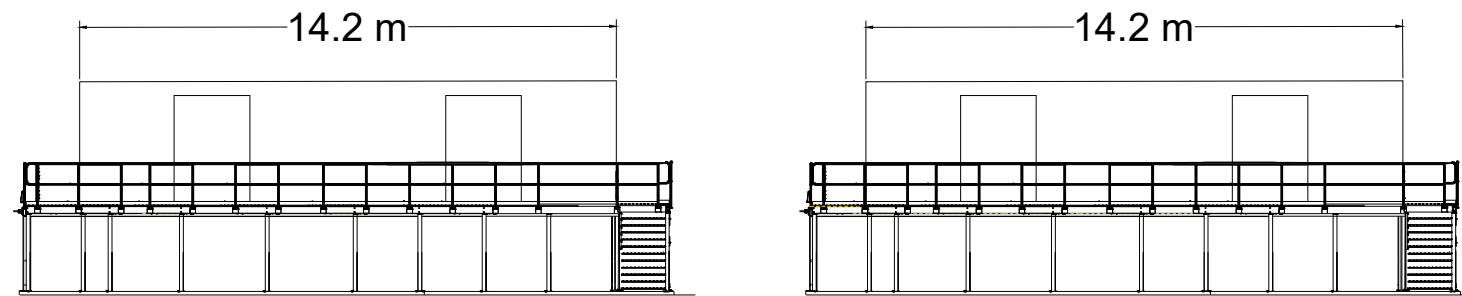


SIDE ELEVATION

SIDE ELEVATION

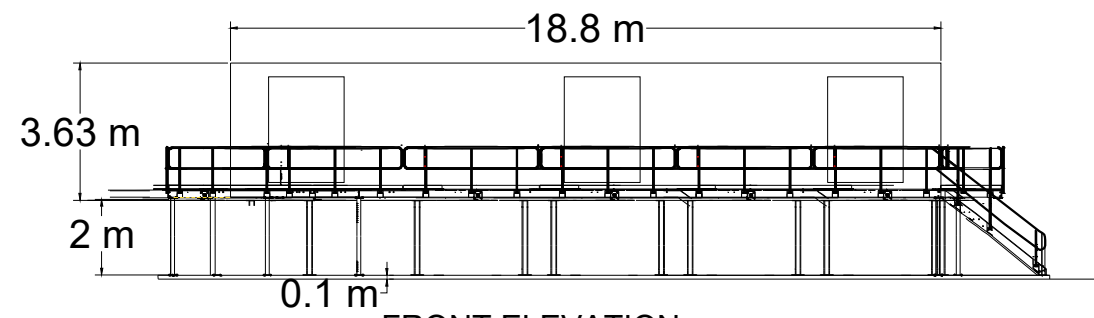

FRONT ELEVATION

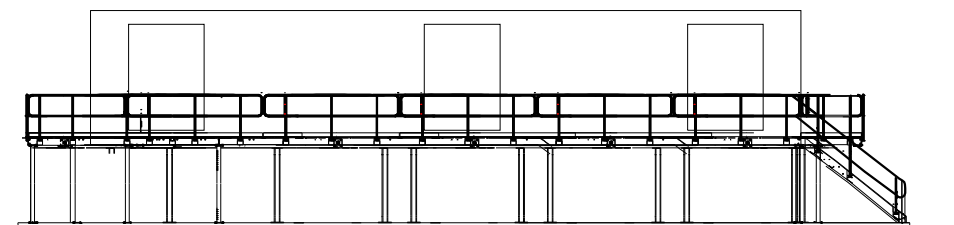

REAR ELEVATION

SCALE 1 : 200



LEGEND

NOTES:

1. THIS DRAWING IS TO BE READ IN CONJUNCTION WITH ALL RELEVANT DRAWINGS AND SPECIFICATIONS ASSOCIATED WITH THIS PROJECT

Rev.	Date	Amendment Details	Drw'n	Chk'd	App'd
00	09/10/23	FOR INFORMATION	SH	RL	RL

This drawing should not be relied on or used in circumstances other than those for which it was originally prepared and for which TNEI Services Ltd was commissioned. TNEI Services Ltd accepts no responsibility for this drawing to any party other than the person by whom it was commissioned. Any party which breaches the provisions of this disclaimer shall identify TNEI Services Ltd for all loss or damage arising therefrom.








Drawing Status: FOR INFORMATION

Project Title: COYLTON BESS

Drawing Title: COMMS HOUSE PLAN AND ELEVATIONS

Scale	Designed	Drawn	Checked	Approved
1: 200	SH	SH	RL	RL
Original Size	Date	Date	Date	Date
A3	09/10/23	09/10/23	09/10/23	09/10/23
Drawing Number	15627- 024			Revision
				0

LEGEND

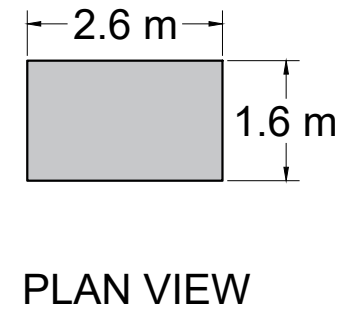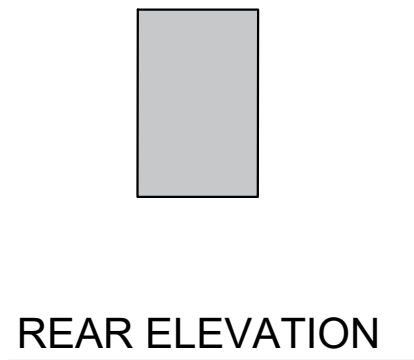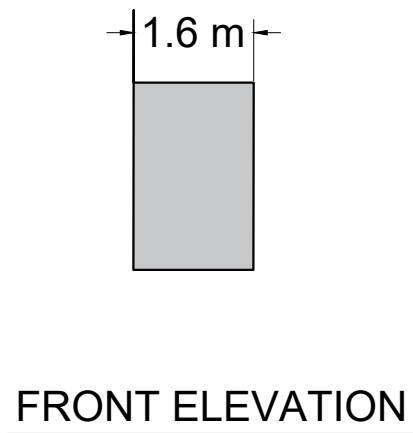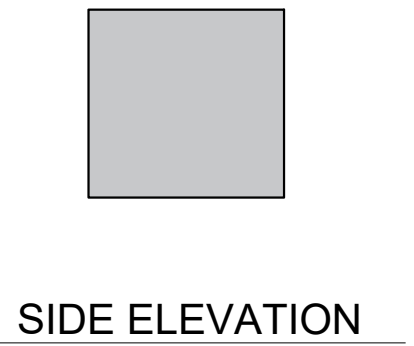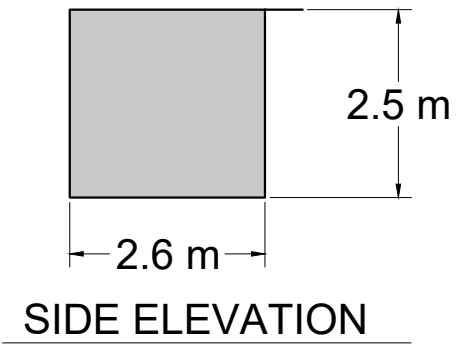

SCALE 1 : 100



**NOTES:**  
 1. THIS DRAWING IS TO BE READ IN CONJUNCTION WITH ALL RELEVANT DRAWINGS AND SPECIFICATIONS ASSOCIATED WITH THIS PROJECT

Rev.	Date	Amendment Details	Drw'n	Chk'd	App'd
00	09/10/23	FOR INFORMATION	SH	RL	RL

This drawing should not be relied on or used in circumstances other than those for which it was originally prepared and for which TNEI Services Ltd was commissioned. TNEI Services Ltd accepts no responsibility for this drawing to any party other than the person by whom it was commissioned. Any party which breaches the provisions of this disclaimer shall indemnify TNEI Services Ltd for all loss or damage arising therefrom.




Drawing Status  
**FOR INFORMATION**

Project Title  
**COYLTON BESS**


Drawing Title  
**AUX TRANSFORMER ELEVATION**

Scale	1:100	Designed	SH	Drawn	SH	Checked	RL	Approved	RL
Original Size	A3	Date	09/10/23	Date	09/10/23	Date	09/10/23	Date	09/10/23
Drawing Number	15627 - 025							Revision	0

LEGEND

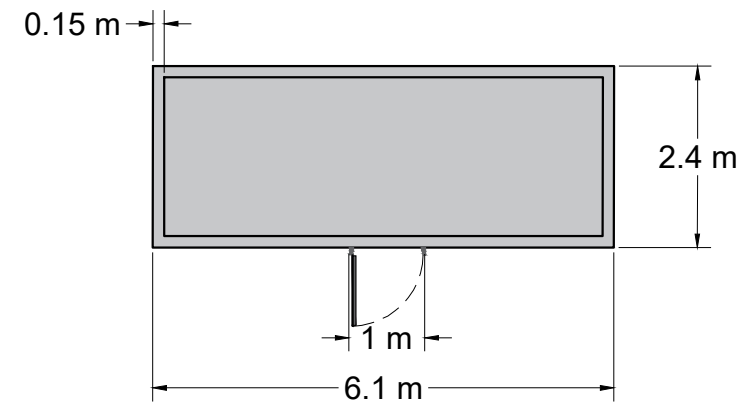


PLAN

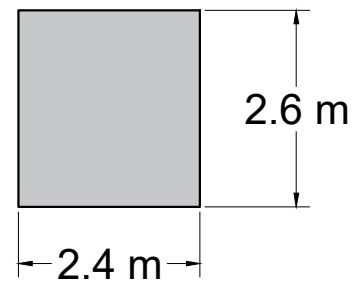

EAST ELEVATION



WEST ELEVATION

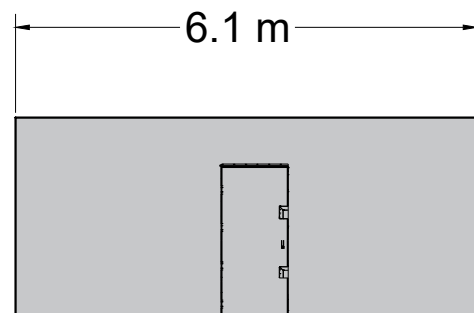

SOUTHERN ELEVATION



NORTHERN ELEVATION

SCALE 1 : 100



NOTES:

1. THIS DRAWING IS TO BE READ IN CONJUNCTION WITH ALL RELEVANT DRAWINGS AND SPECIFICATIONS ASSOCIATED WITH THIS PROJECT

Rev.	Date	Amendment Details	Drw'n	Chk'd	App'd
01	09/10/23	FOR INFORMATION	SH	RL	RL
00	27/09/23	FOR INFORMATION	SH	RL	RL

This drawing should not be relied on or used in circumstances other than those for which it was originally prepared and for which TNEI Services Ltd was commissioned. TNEI Services Ltd accepts no responsibility for this drawing to any party other than the person by whom it was commissioned. Any party which breaches the provisions of this disclaimer shall indemnify TNEI Services Ltd for all loss or damage arising therefrom.




Client  
Drawing Status: FOR INFORMATION

Project Title  
COYLTON BESS


Drawing Title  
STORES ELEVATION

Scale	Designed	Drawn	Checked	Approved
1:100	SH	SH	RL	RL
Original Size	Date	Date	Date	Date
A3	09/10/23	09/10/23	09/10/23	09/10/23
Drawing Number	Revision			
15627 - 026	1			

LEGEND

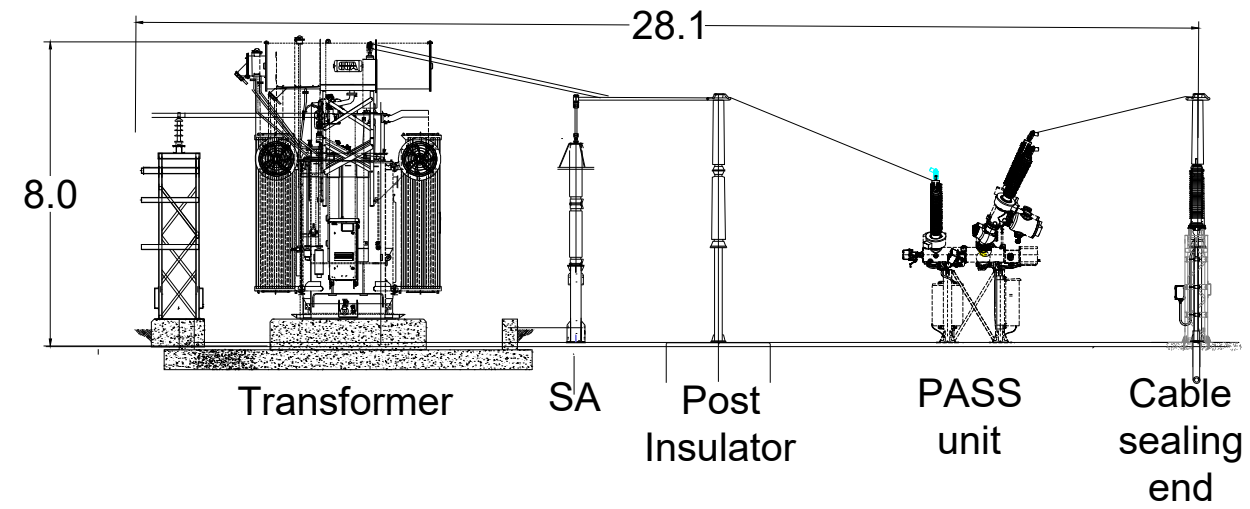

SIDE ELEVATION

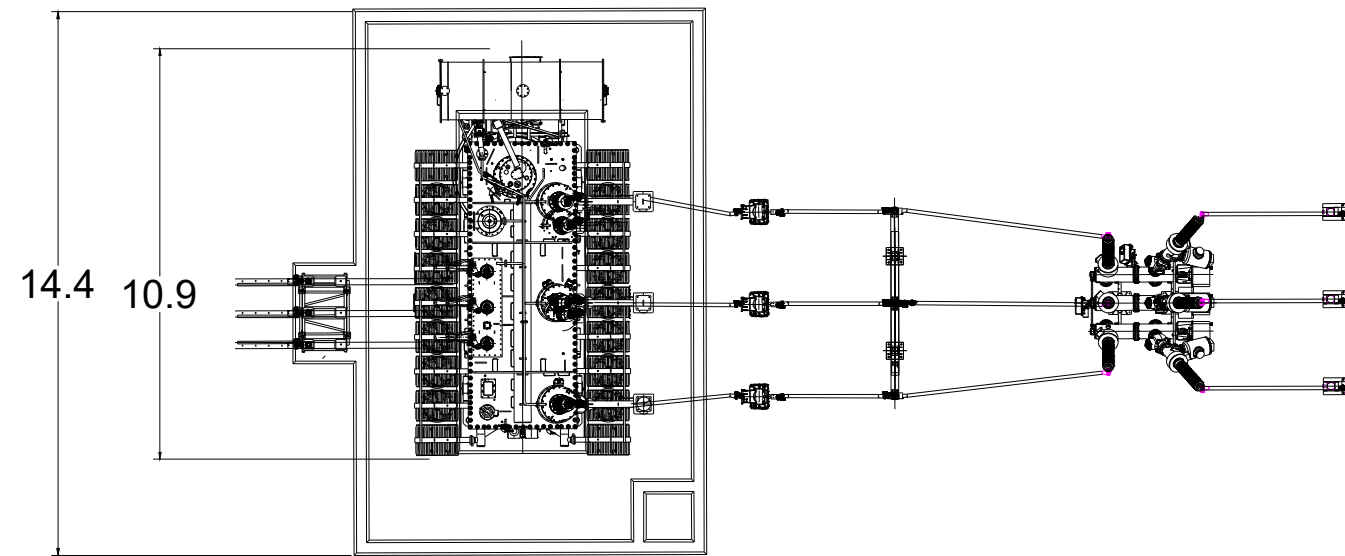

PLAN VIEW

SCALE 1 : 200



NOTES:

1. THIS DRAWING IS TO BE READ IN CONJUNCTION WITH ALL RELEVANT DRAWINGS AND SPECIFICATIONS ASSOCIATED WITH THIS PROJECT

Rev.	Date	Amendment Details	Drw'n	Chk'd	App'd
00	09/10/23	FOR INFORMATION	SH	RL	RL

This drawing should not be relied on or used in circumstances other than those for which it was originally prepared and for which TNEI Services Ltd was commissioned. TNEI Services Ltd accepts no responsibility for this drawing to any party other than the person by whom it was commissioned. Any party which breaches the provisions of this disclaimer shall indemnify TNEI Services Ltd for all loss or damage arising therefrom.




Client  
FOR INFORMATION



Project Title  
COYLTON BESS

Drawing Title  
HV YARD  
PLAN AND ELEVATION


Scale	Designed	Drawn	Checked	Approved
1:200	SH	SH	RL	RL
Original Size	Date	Date	Date	Date
A3	09/10/23	09/10/23	09/10/23	09/10/23
Drawing Number	Revision			
15627 - 027				0

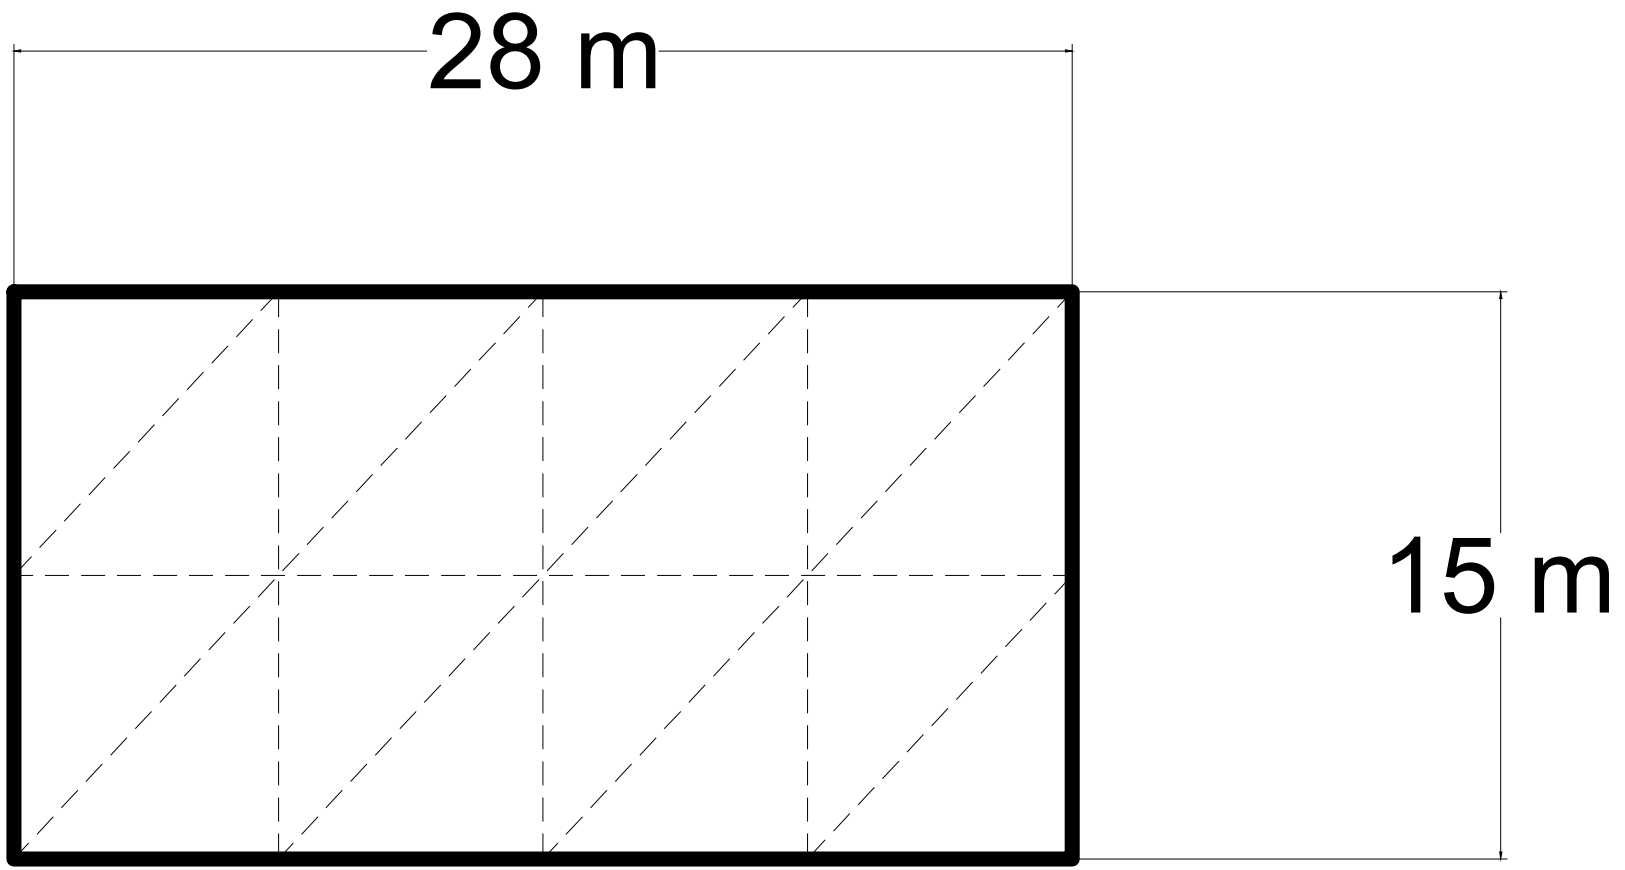


**PLAN VIEW**

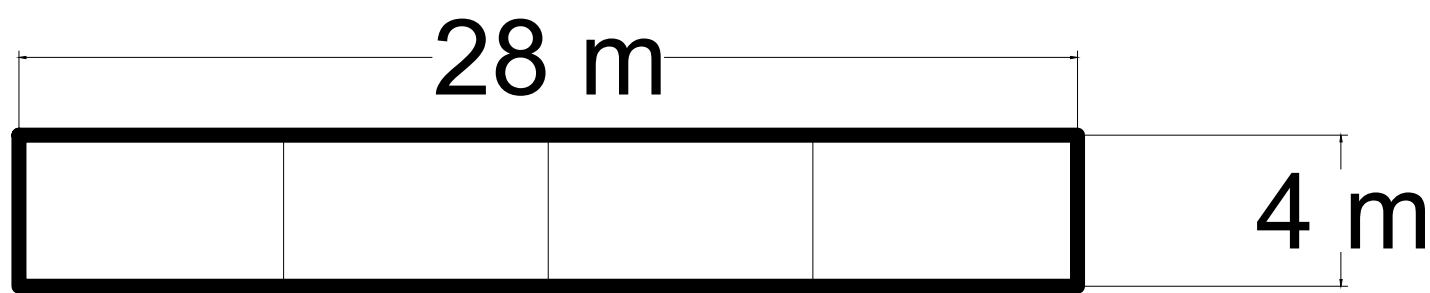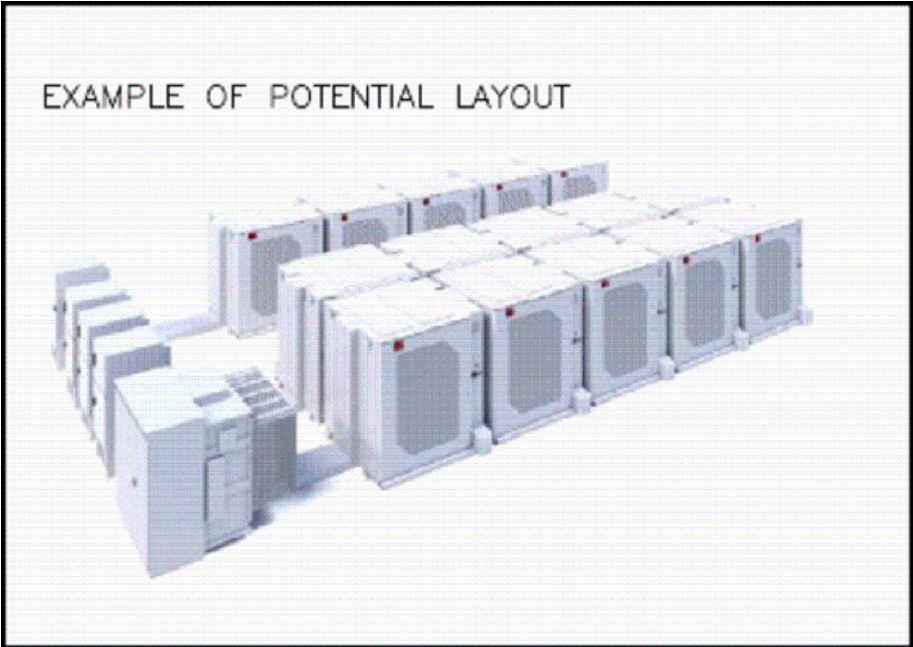

**SIDE ELEVATION**

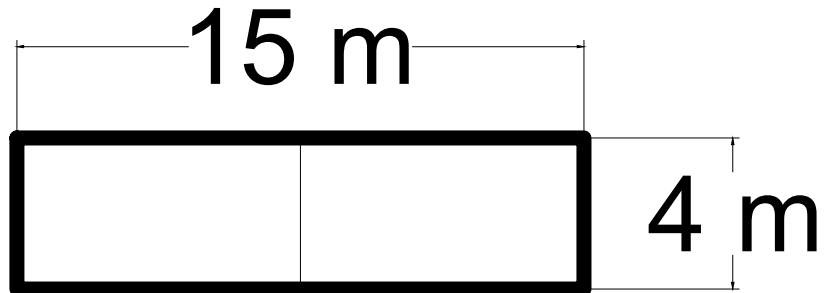

**FRONT/ REAR ELEVATION**

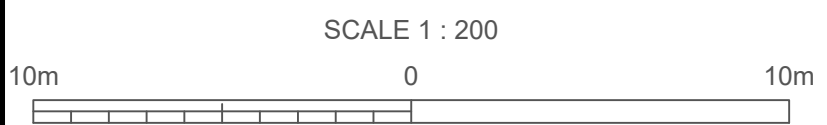

LEGEND

NOTES:

1. THIS DRAWING IS TO BE READ IN CONJUNCTION WITH ALL RELEVANT DRAWINGS AND SPECIFICATIONS ASSOCIATED WITH THIS PROJECT

Rev.	Date	Amendment Details	Drw'n	Chk'd	App'd
03	09/10/23	FOR INFORMATION	SH	RL	RL
02	27/09/23	FOR INFORMATION	SH	RL	RL
01	22/09/23	FOR INFORMATION	SH	RL	RL
00	22/08/23	FOR INFORMATION	SH	JMB	RL

This drawing should not be relied on or used in circumstances other than those for which it was originally prepared and for which TNEI Services Ltd was commissioned. TNEI Services Ltd accepts no responsibility for this drawing to any party other than the person by whom it was commissioned. Any party which breaches the provisions of this disclaimer shall indemnify TNEI Services Ltd for all loss or damage arising therefrom.




Client: **FOR INFORMATION**

Project Title: **COYLTON BESS**

Drawing Title: **BATTERY BLOCK - MAX EXTENT PARAMETERS PLAN**

Scale	Designed	Drawn	Checked	Approved
1: 200	SH	SH	RL	RL
Original Size	Date	Date	Date	Date
A3	09/10/23	02/10/23	09/10/23	09/10/23
Drawing Number				Revision
15627 - 028				3

LEGEND

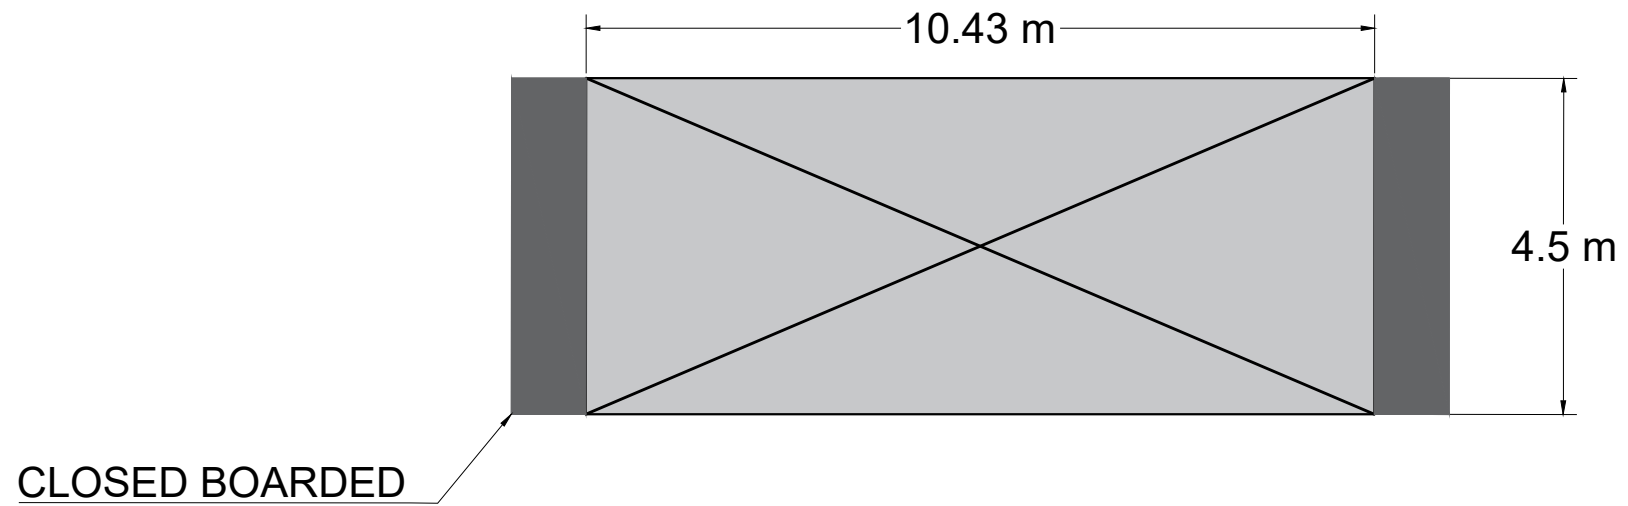

FRONT ELEVATION

NOTES:

1. THIS DRAWING IS TO BE READ IN CONJUNCTION WITH ALL RELEVANT DRAWINGS AND SPECIFICATIONS ASSOCIATED WITH THIS PROJECT

Rev.	Date	Amendment Details	Drw'n	Chk'd	App'd
00	09/10/23	FOR INFORMATION	SH	RL	RL

This drawing should not be relied on or used in circumstances other than those for which it was originally prepared and for which TNEI Services Ltd was commissioned. TNEI Services Ltd accepts no responsibility for this drawing to any party other than the person by whom it was commissioned. Any party which breaches the provisions of this disclaimer shall identify TNEI Services Ltd for all loss or damage arising therefrom.



Client  
Drawing Status: FOR INFORMATION


Project Title  
COYLTON BESS

Drawing Title  
GATE ELEVATIONS


Scale	Designed	Drawn	Checked	Approved
1: 100	SH	SH	RL	RL
Original Size	Date	Date	Date	Date
A3	09/10/23	09/10/23	09/10/23	09/10/23
Drawing Number	Revision			
15627 - 035	1			

SCALE 1 : 100




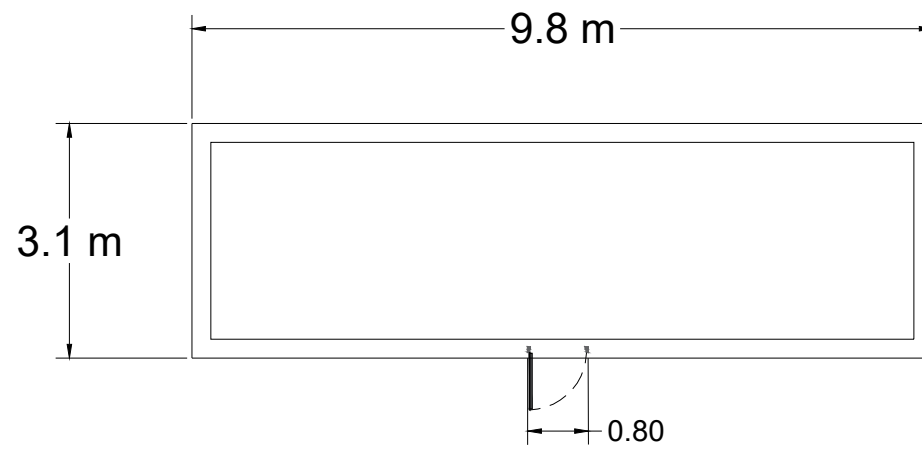


PLAN VIEW

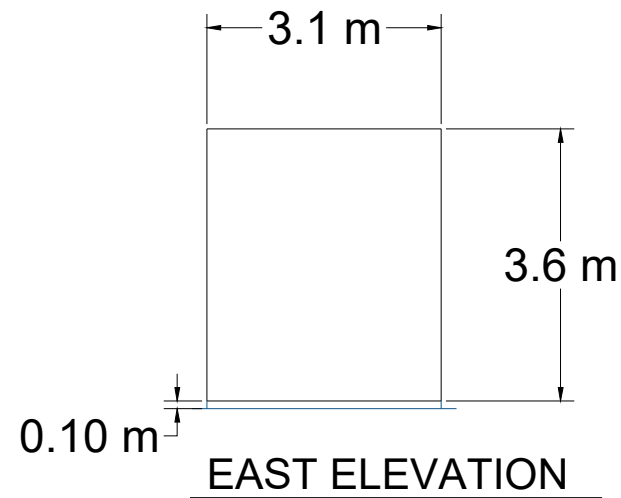


EAST ELEVATION

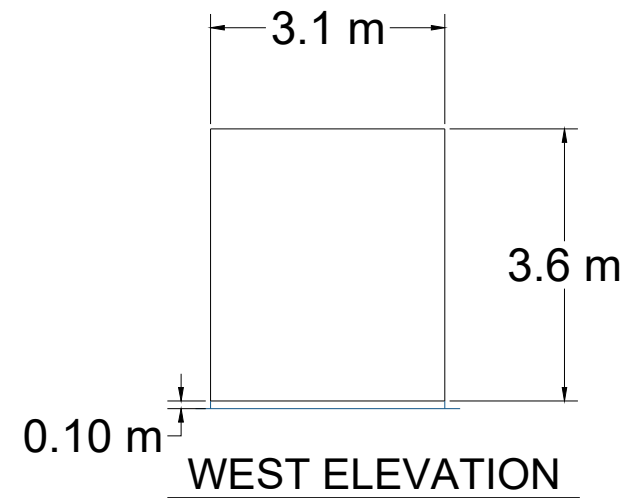

WEST ELEVATION

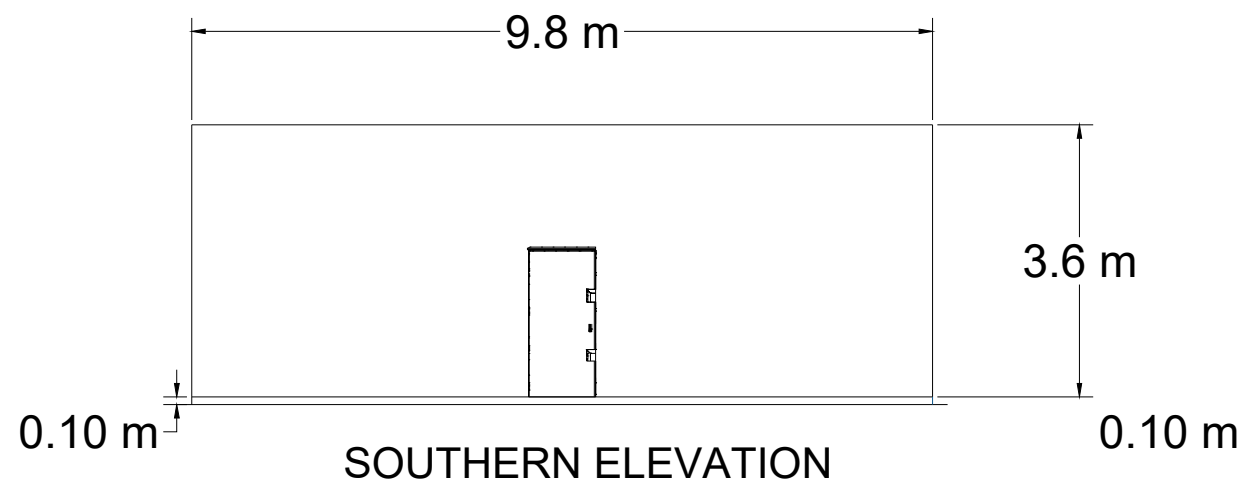

SOUTHERN ELEVATION

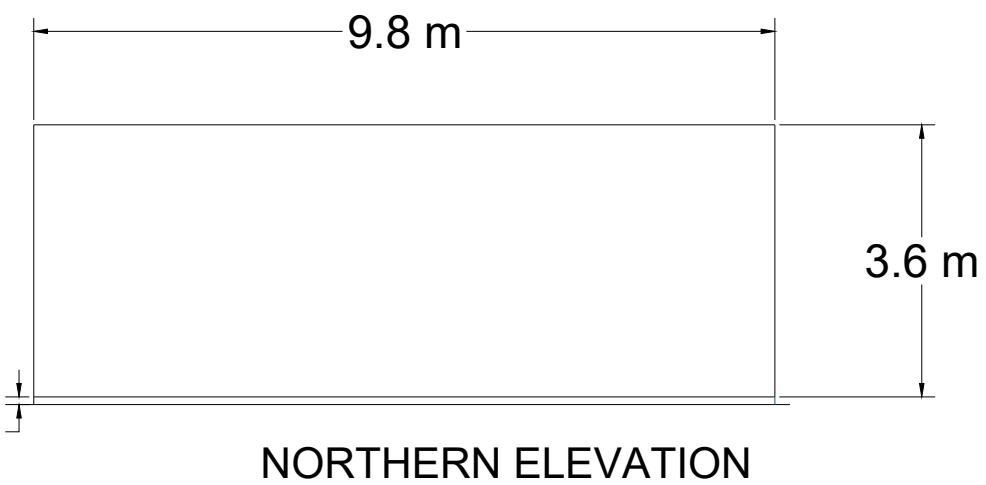

NORTHERN ELEVATION

SCALE 1 : 100



LEGEND

NOTES:

- THIS DRAWING IS TO BE READ IN CONJUNCTION WITH ALL RELEVANT DRAWINGS AND SPECIFICATIONS ASSOCIATED WITH THIS PROJECT

Rev.	Date	Amendment Details	Drw'n	Chk'd	App'd
01	09/10/23	FOR INFORMATION	SH	RL	RL
00	27/09/23	FOR INFORMATION	SH	RL	RL

This drawing should not be relied on or used in circumstances other than those for which it was originally prepared and for which TNEI Services Ltd was commissioned. TNEI Services Ltd accepts no responsibility for this drawing to any party other than the person by whom it was commissioned. Any party which breaches the provisions of this disclaimer shall indemnify TNEI Services Ltd for all loss or damage arising therefrom.




Drawing Status: FOR INFORMATION

Project Title: COYLTON BESS

Drawing Title: OFFICES ELEVATION

Scale	Designed	Drawn	Checked	Approved
1:100	SH	SH	RL	RL
Original Size	Date	Date	Date	Date
A3	09/10/23	09/10/23	09/10/23	09/10/23
Drawing Number				Revision
15627 - 036				1

LEGEND

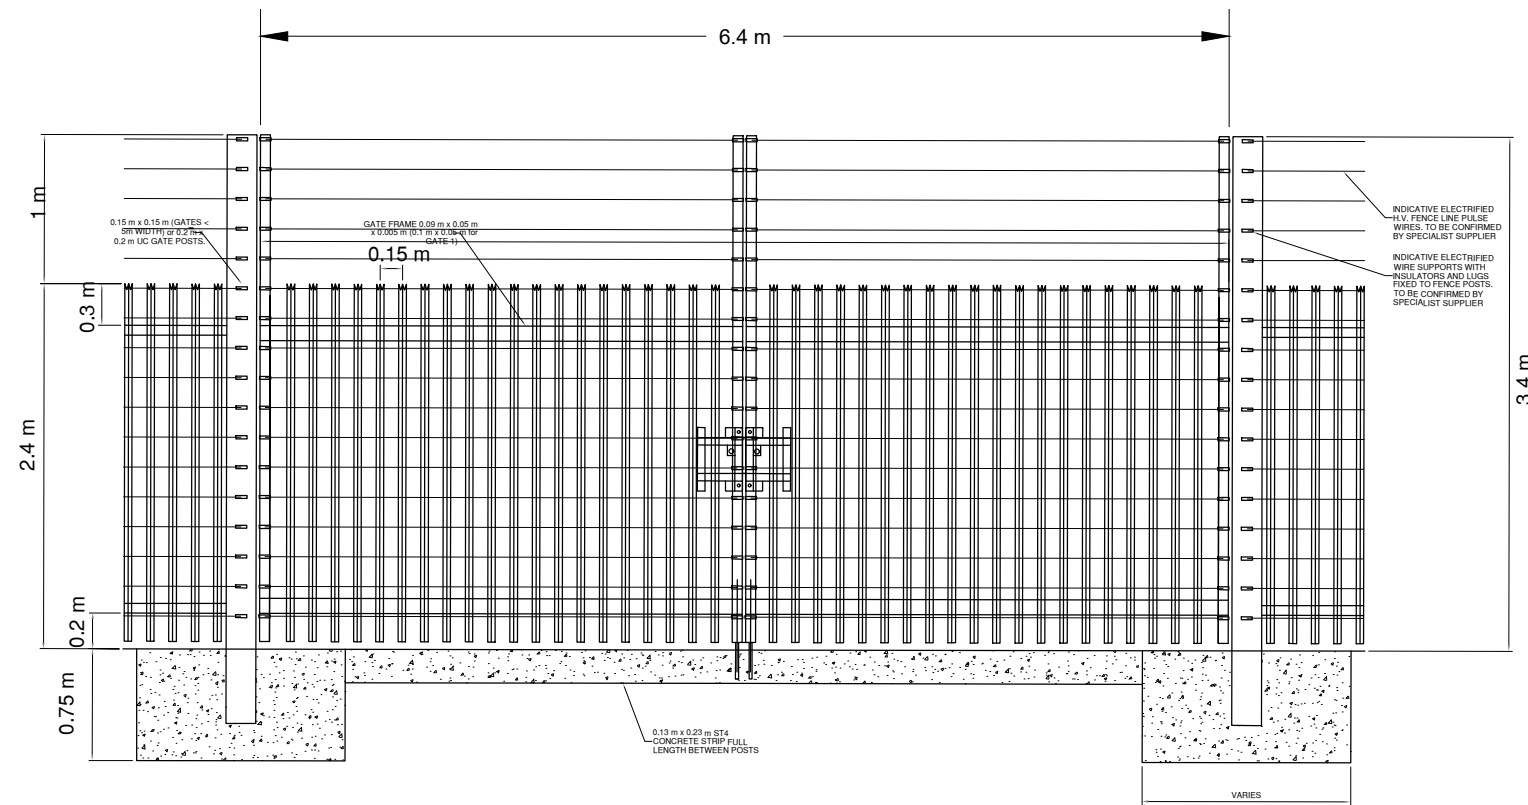

3.40m HIGH PALISADE GATE

SCALE 1 : 50



NOTES:

- THIS DRAWING IS TO BE READ IN CONJUNCTION WITH ALL RELEVANT DRAWINGS AND SPECIFICATIONS ASSOCIATED WITH THIS PROJECT

Rev.	Date	Amendment Details	Drw'n	Chk'd	App'd
01	09/10/23	FOR INFORMATION	SH	RL	RL
00	26/09/23	FOR INFORMATION	SH	RL	RL

This drawing should not be relied on or used in circumstances other than those for which it was originally prepared and for which TNEI Services Ltd was commissioned. TNEI Services Ltd accepts no responsibility for this drawing to any party other than the person by whom it was commissioned. Any party which breaches the provisions of this disclaimer shall identify TNEI Services Ltd for all loss or damage arising therefrom.




FOR INFORMATION

COYLTON BESS

PALISADE GATE FOR HV YARD

Scale	Designed	Drawn	Checked	Approved
1:50	SH	SH	RL	RL
Original Size	Date	Date	Date	Date
A3	09/10/23	09/10/23	09/10/23	09/10/23
Drawing Number				Revision
15627 - 037				1



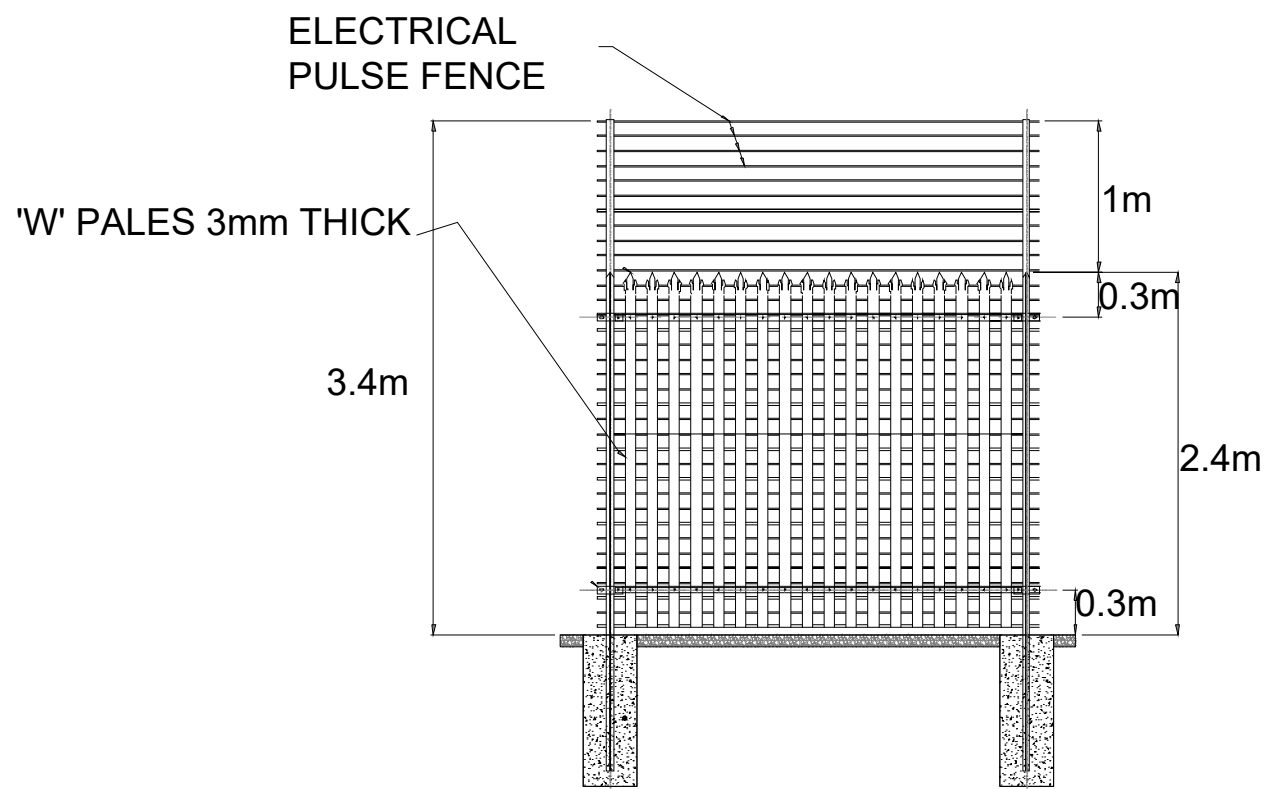

LEGEND

NOTES:

1. THIS DRAWING IS TO BE READ IN CONJUNCTION WITH ALL RELEVANT DRAWINGS AND SPECIFICATIONS ASSOCIATED WITH THIS PROJECT

Rev.	Date	Amendment Details	Drw'n	Chk'd	App'd
01	09/10/23	FOR INFORMATION	SH	RL	RL
00	27/09/23	FOR INFORMATION	SH	RL	RL

This drawing should not be relied on or used in circumstances other than those for which it was originally prepared and for which TNEI Services Ltd was commissioned. TNEI Services Ltd accepts no responsibility for this drawing to any party other than the person by whom it was commissioned. Any party which breaches the provisions of this disclaimer shall identify TNEI Services Ltd for all loss or damage arising therefrom.




Drawing Status  
FOR INFORMATION

Project Title  
COYLTON BESS

Drawing Title  
SECURITY FENCING  
ELEVATION - TO EAST AND  
SOUTH OF HV YARD

Scale	Designed	Drawn	Checked	Approved
1:50	SH	SH	RL	RL
Original Size	Date	Date	Date	Date
A3	09/10/23	09/10/23	09/10/23	09/10/23
Drawing Number	15627 - 038			Revision
				1

LEGEND

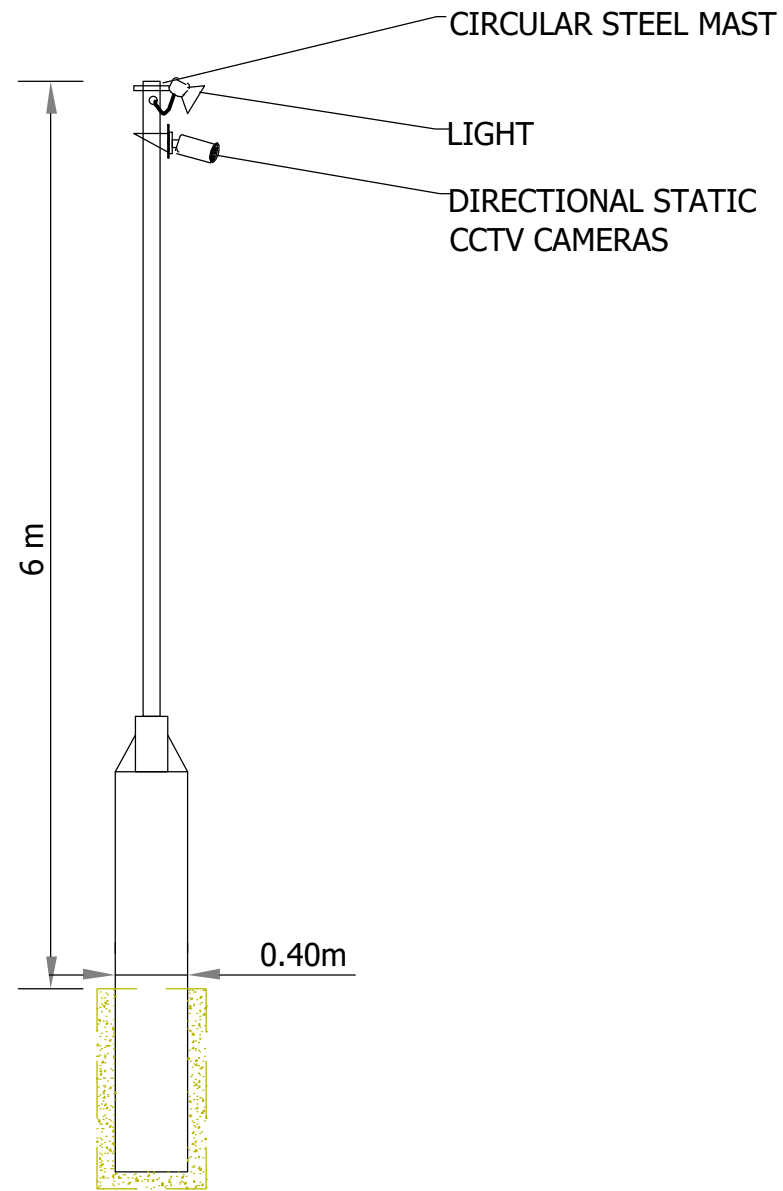

NOTES:

- THIS DRAWING IS TO BE READ IN CONJUNCTION WITH ALL RELEVANT DRAWINGS AND SPECIFICATIONS ASSOCIATED WITH THIS PROJECT

Rev.	Date	Amendment Details	Drw'n	Chk'd	App'd
01	09/10/23	FOR INFORMATION	SH	RL	RL
00	27/09/23	FOR INFORMATION	SH	RL	RL

This drawing should not be relied on or used in circumstances other than those for which it was originally prepared and for which TNEI Services Ltd was commissioned. TNEI Services Ltd accepts no responsibility for this drawing to any party other than the person by whom it was commissioned. Any party which breaches the provisions of this disclaimer shall identify TNEI Services Ltd for all loss or damage arising therefrom.



Client  
FOR INFORMATION


Project Title  
COYLTON BESS

Drawing Title  
CCTV / LIGHTING POLE ELEVATION

Scale	Designed	Drawn	Checked	Approved
Original Size	Date	Date	Date	Date
1:100	SH	SH	RL	RL
A3	09/10/23	09/10/23	09/10/23	09/10/23
Drawing Number	15627 - 039			Revision
				1

SCALE 1 : 50



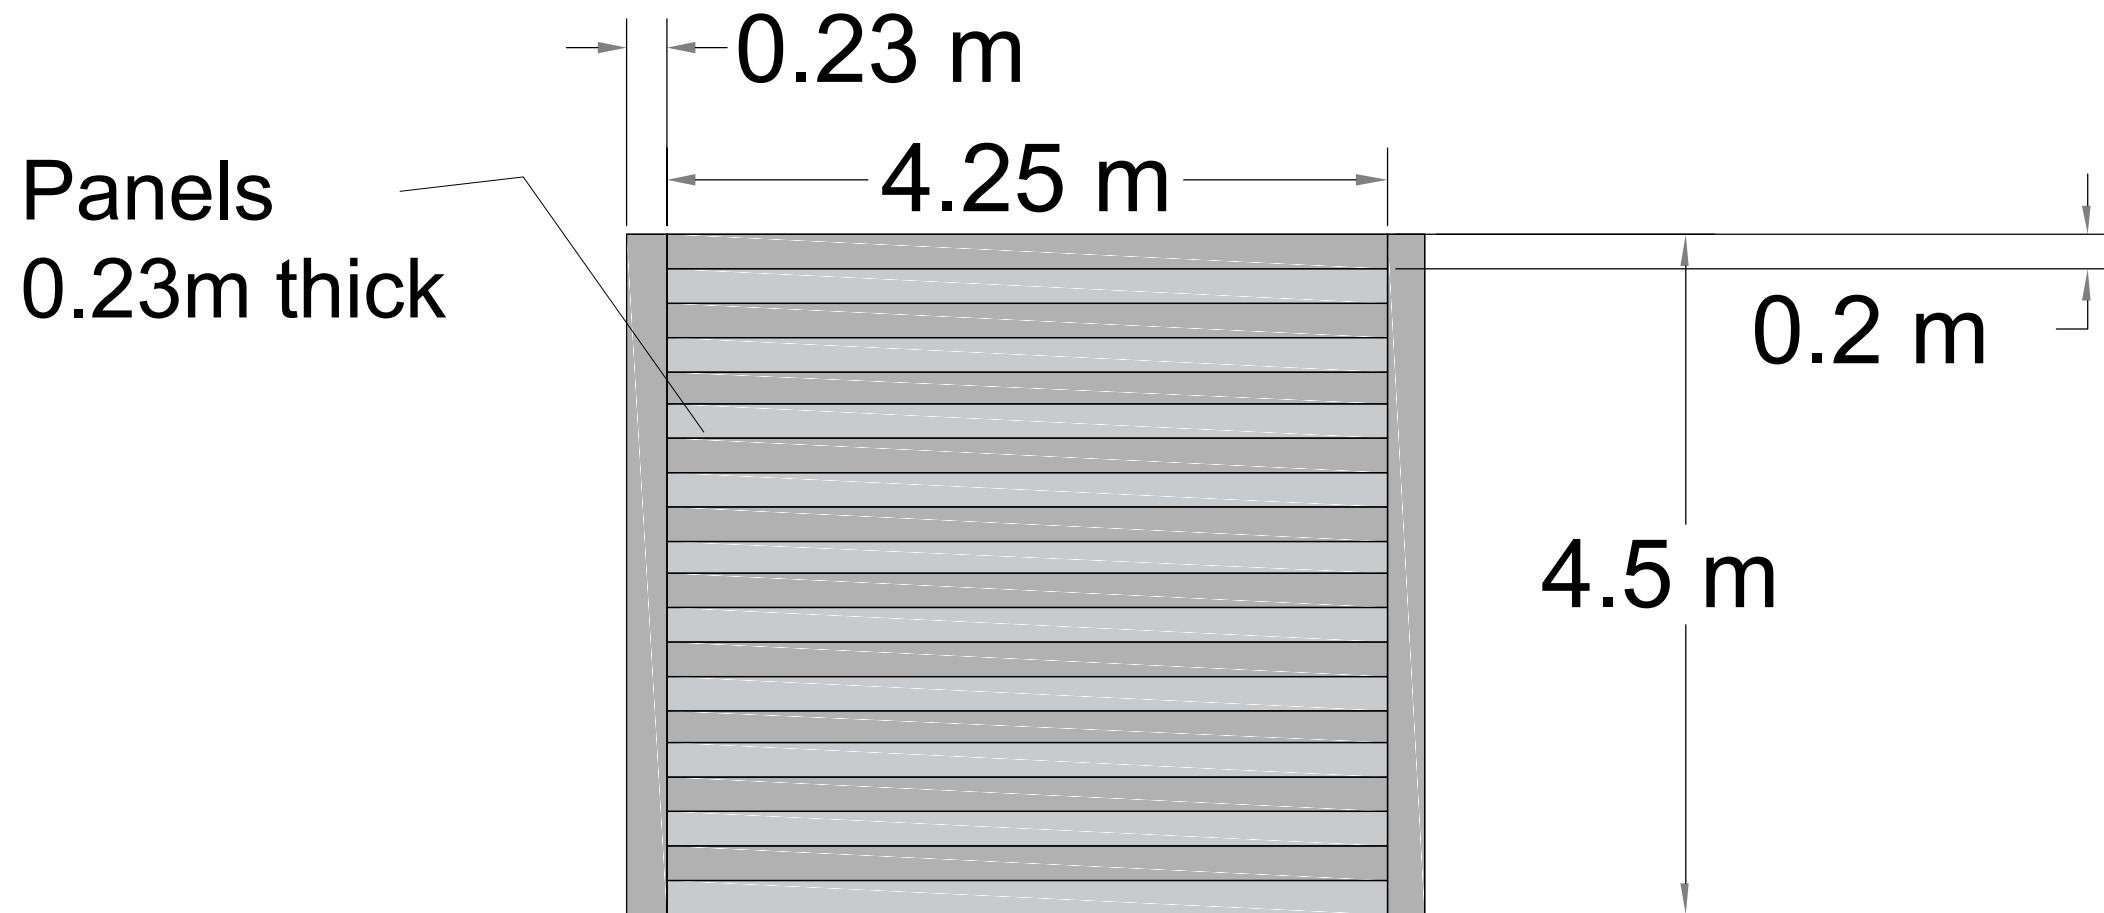

LEGEND

NOTES:

1. THIS DRAWING IS TO BE READ IN CONJUNCTION WITH ALL RELEVANT DRAWINGS AND SPECIFICATIONS ASSOCIATED WITH THIS PROJECT

Rev.	Date	Amendment Details	Drw'n	Chk'd	App'd
00	09/10/23	FOR INFORMATION	SH	RL	RL

This drawing should not be relied on or used in circumstances other than those for which it was originally prepared and for which TNEI Services Ltd was commissioned. TNEI Services Ltd accepts no responsibility for this drawing to any party other than the person by whom it was commissioned. Any party which breaches the provisions of this disclaimer shall identify TNEI Services Ltd for all loss or damage arising therefrom.




Client  
FOR INFORMATION


Project Title  
COYLTON BESS

Drawing Title  
NOISE ATTENUATION FENCING ELEVATION

Scale	Designed	Drawn	Checked	Approved
1:50	SH	SH	RL	RL
Original Size A3	Date 09/10/23	Date 09/10/23	Date 09/10/23	Date 09/10/23
Drawing Number 15627 - 040				Revision 0

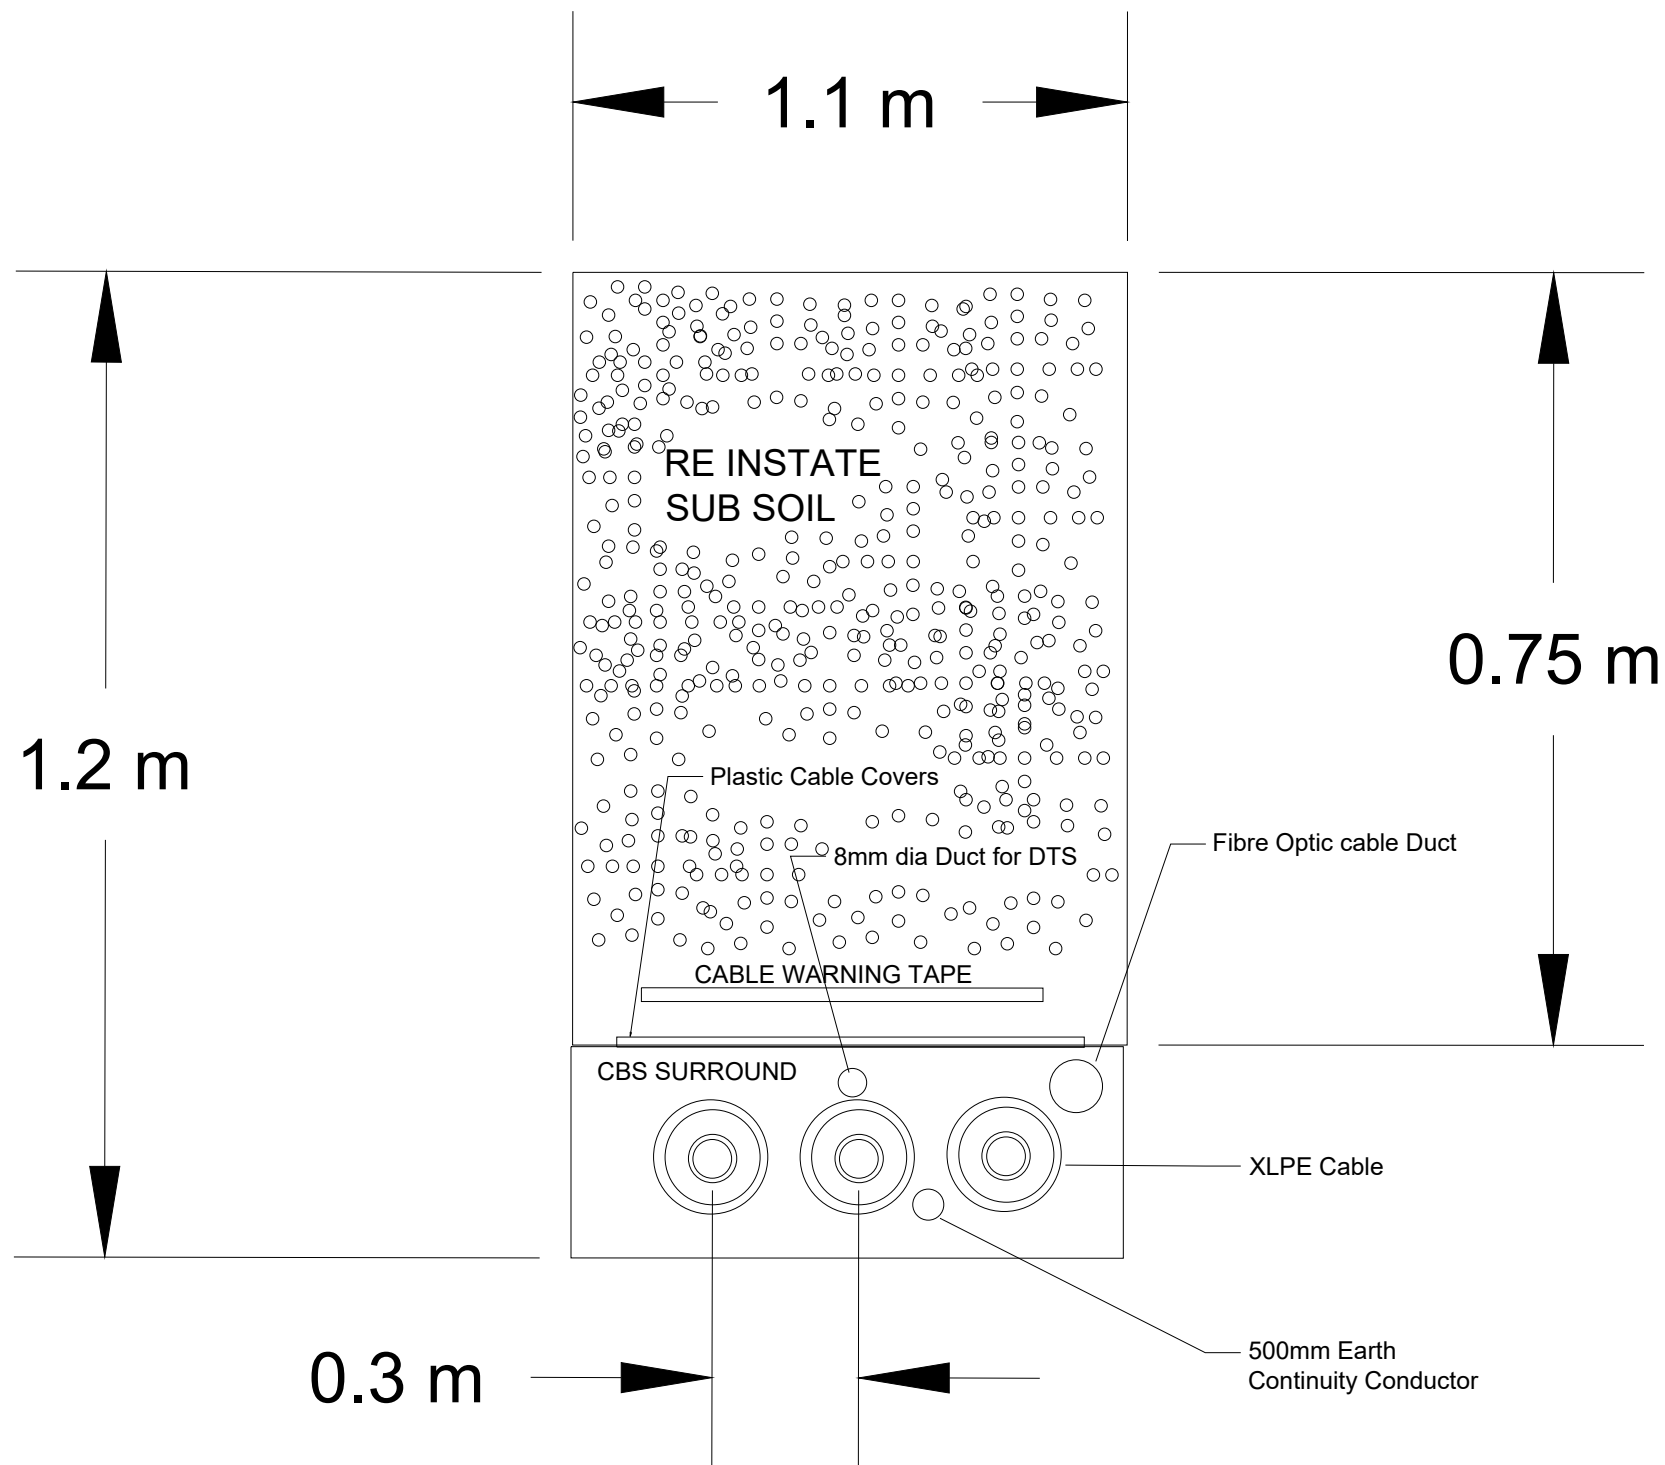

LEGEND

 

RE INSTATE SUB SOIL

All 275kV cables shall be installed to the following minimum depths, whether they are laid direct or installed in suitable ducts:

- In roads = 750mm
- Footways, grass verges or private property = 900mm
- Carriageways (including road crossings) = 900mm
- Normal agricultural land (not subject to deep ploughing) = 1050mm
- Agricultural land subject to deep ploughing = 1200mm
- Across Substation sites = 600mm

NOTE Additional 2mtr should be allowed either side for construction

NOTES:

- THIS DRAWING IS TO BE READ IN CONJUNCTION WITH ALL RELEVANT DRAWINGS AND SPECIFICATIONS ASSOCIATED WITH THIS PROJECT

00	XX	FOR INFORMATION	SH	RL	RL
Rev.	Date	Amendment Details	Drw'n	Chk'd	App'd

This drawing should not be relied on or used in circumstances other than those for which it was originally prepared and for which TNEI Services Ltd was commissioned. TNEI Services Ltd accepts no responsibility for this drawing to any party other than the person by whom it was commissioned. Any party which breaches the provisions of this disclaimer shall identify TNEI Services Ltd for all loss or damage arising therefrom.



Drawing Status: FOR INFORMATION

Project Title: COYLTON BESS

Drawing Title: CABLE ROUTE CROSS SECTION

Scale	Designed	Drawn	Checked	Approved
NTS	SH	SH	RL	RL
Original Size	Date	Date	Date	Date
A3	26/09/23	26/09/23	26/09/23	26/09/23
Drawing Number	15627 - 041			Revision
				0