


Plot Date : 20 September 2021 11:09:49  
 File Name P:\CAD\4188 COYLTON BATTERY STORAGE\01-WORKING\01\_01-DRAWINGS\4188-DR-P-0015




**NOISE ATTENUATION FENCE DETAIL PLAN**



END-ELEVATION

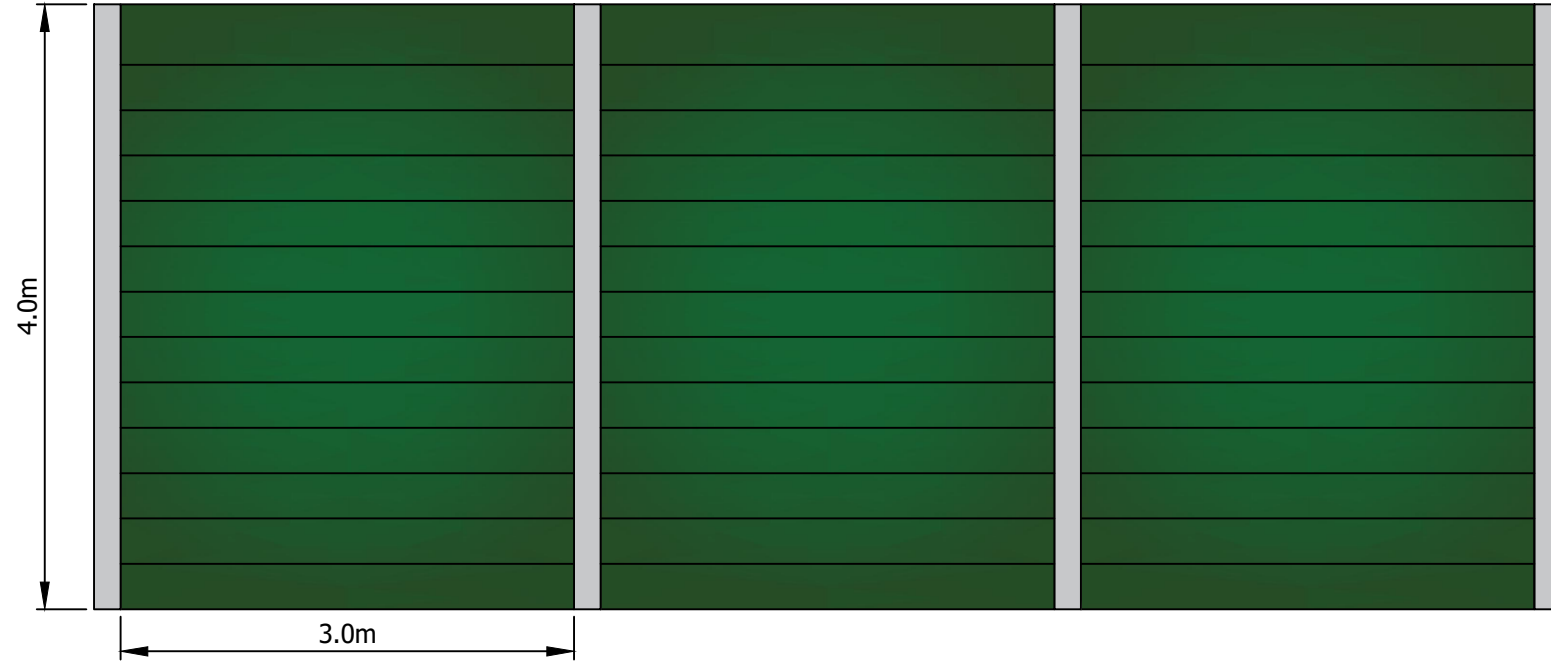

FRONT ELEVATION

 

Project Title  
**COYLTON GREENER GRID PARKE**



Drawing Title  
**PLANNING DRAWING 011  
INDICATIVE  
NOISE ATTENUATION  
FENCING**

Purpose of issue			
<b>PLANNING</b>			
Designed	Drawn	Checked	Approved
-	SR	KB	DB
Arcus Internal Project No.		Date	
4188		14/10/21	
Scale @ A3			
1:50			

THIS DOCUMENT HAS BEEN PREPARED IN ACCORDANCE WITH THE SCOPE OF ARCUS' APPOINTMENT WITH ITS CLIENT AND IS SUBJECT TO THE TERMS OF THAT APPOINTMENT. ARCUS ACCEPTS NO LIABILITY FOR ANY USE OF THIS DOCUMENT OTHER THAN BY ITS CLIENT AND ONLY FOR THE PURPOSES FOR WHICH IT WAS PREPARED AND PROVIDED

Drawing Number  
**4188-DR-P-0015**

Rev  
-

**Arcus Consultancy Services**  
 7th Floor  
 144 West George Street  
 Glasgow, G2 2HG  
 Tel: +44 (0)141 221 9997  
 Fax: +44 (0)141 221 5610  
[www.arcusconsulting.co.uk](http://www.arcusconsulting.co.uk)

