




FRONT ELEVATION

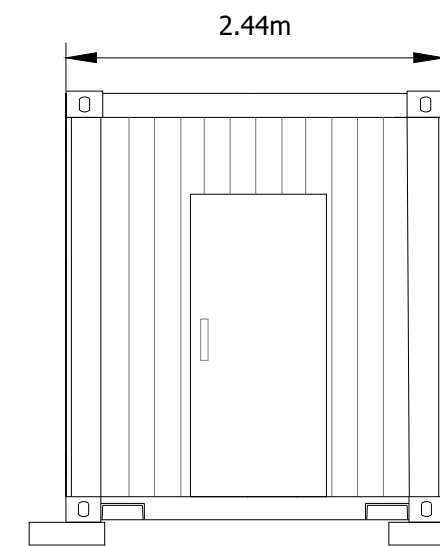

END ELEVATION

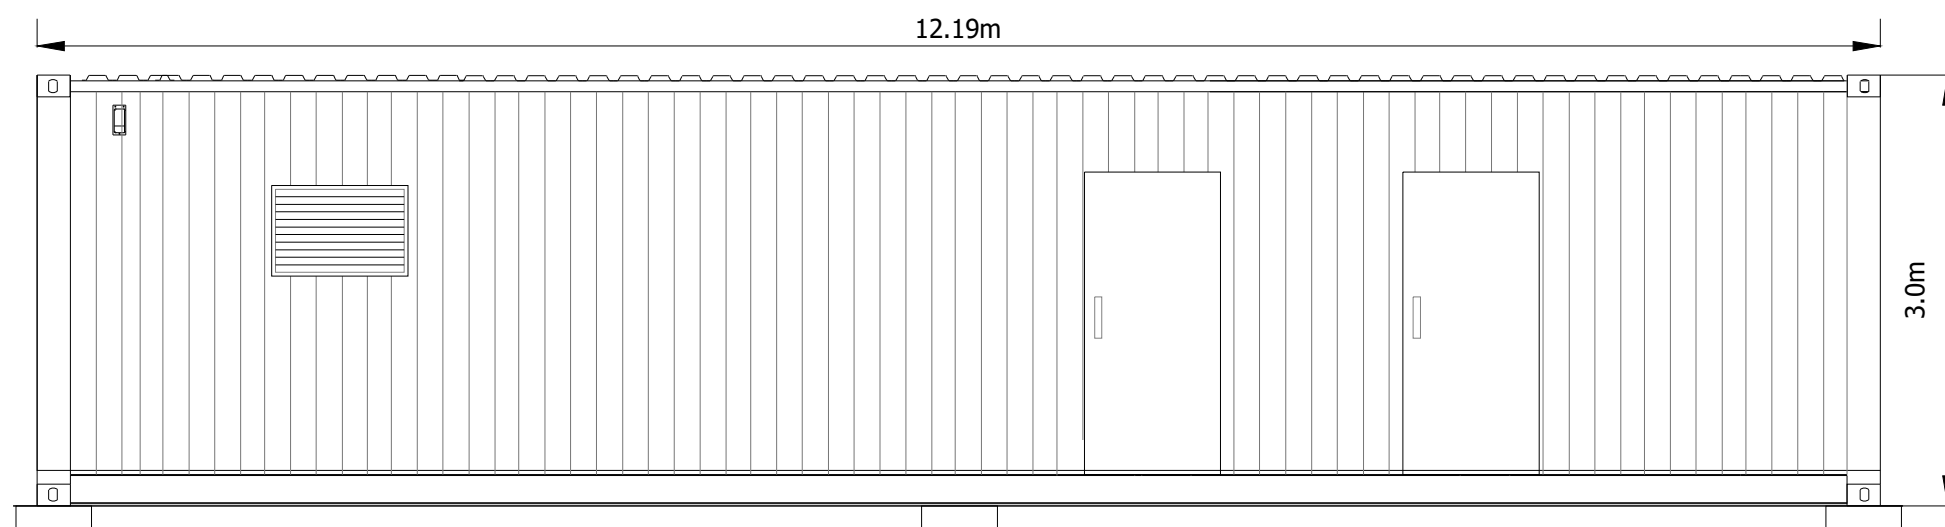

REAR ELEVATION

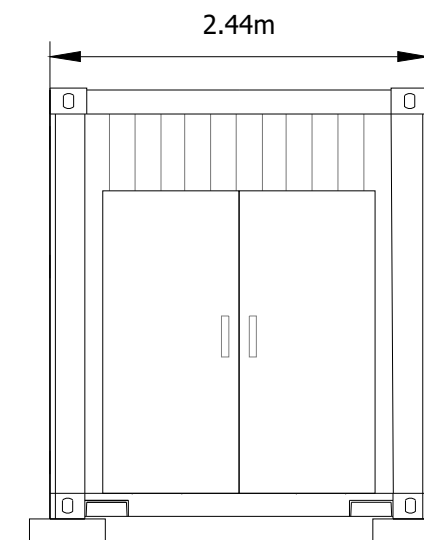

END ELEVATION



SCALE 1:50

Plot Date : 30 June 2021 16:17:02  
File Name P:\PROJECTS\3215 NINFIELD\CAD\01-WORKING\01\_01-DRAWINGS\3215-DR-P-0008

|  |  |  |  |  |  |   |  |   |  |
|--|--|--|--|--|--|---|--|---|--|
| <b>Project Title</b><br>NINFIELD GREENER GRID PARK |  | <b>Drawing Title</b><br>PLANNING DRAWING 010<br>INDICATIVE<br>SWITCHGEAR CONTAINER |  | <b>Purpose of issue</b><br>PLANNING        |  | THIS DOCUMENT HAS BEEN PREPARED IN ACCORDANCE WITH THE SCOPE OF ARCUS' APPOINTMENT WITH ITS CLIENT AND IS SUBJECT TO THE TERMS OF THAT APPOINTMENT. ARCUS ACCEPTS NO LIABILITY FOR ANY USE OF THIS DOCUMENT OTHER THAN BY ITS CLIENT AND ONLY FOR THE PURPOSES FOR WHICH IT WAS PREPARED AND PROVIDED |  | <b>Arcus Consultancy Services</b><br>7th Floor<br>144 West George Street<br>Glasgow, G2 2HG<br>Tel: +44 (0)141 221 9997<br>Fax: +44 (0)141 221 5610<br><a href="http://www.arcusconsulting.co.uk">www.arcusconsulting.co.uk</a> |  |
| <b>Client</b><br>                                  |  | Designed -<br>Drawn SR<br>Arcus Internal Project No. 3215<br>Scale @ A3 1:50       |  | Checked KB<br>Approved DB<br>Date 30/06/21 |  | <b>Drawing Number</b><br>3215-DR-P-0008   |  | <b>Rev</b><br>-   |  |

