




FRONT ELEVATION

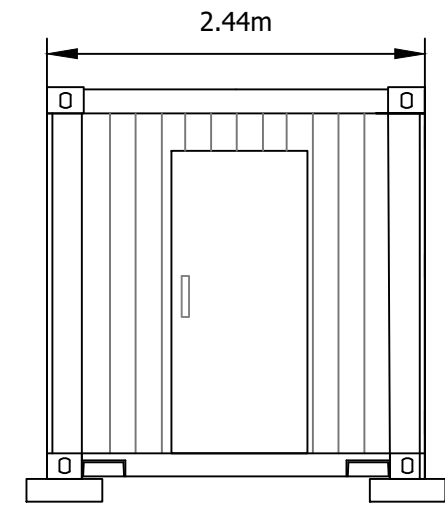

END ELEVATION

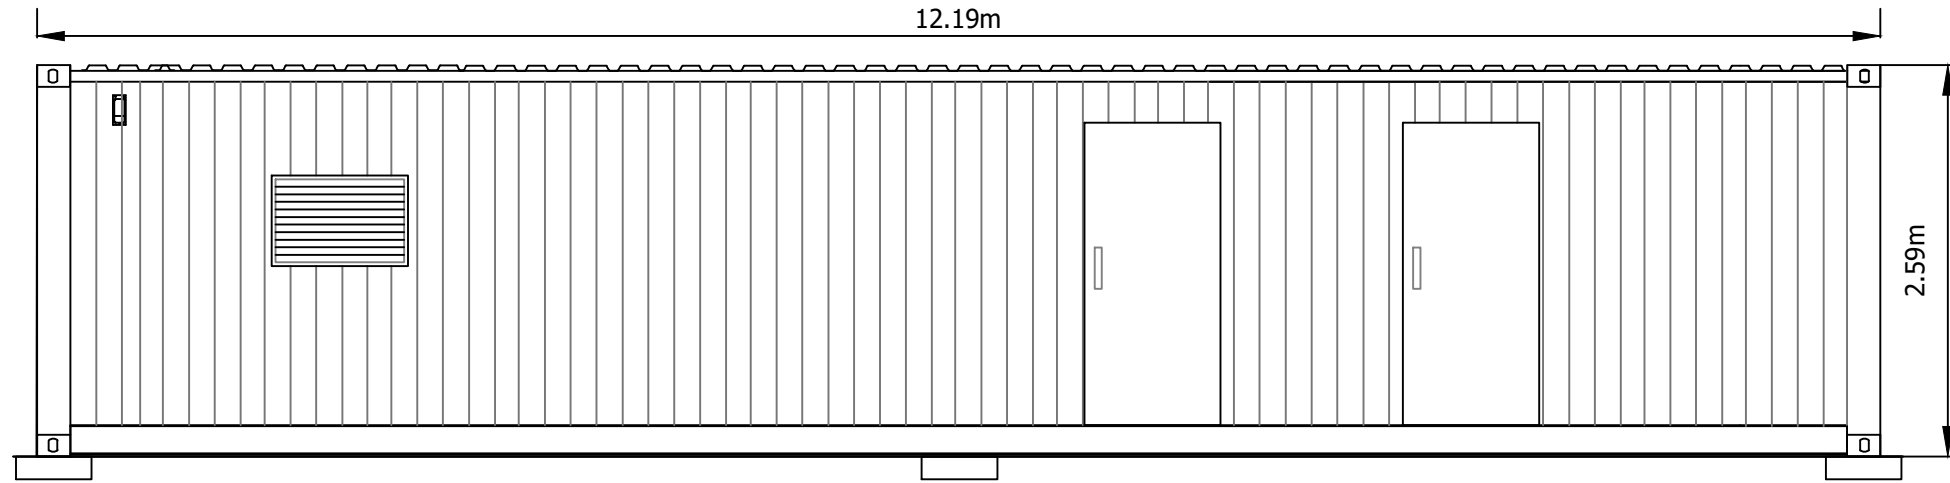

REAR ELEVATION

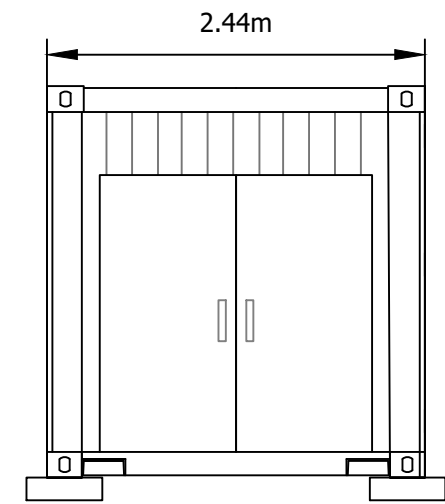

END ELEVATION



SCALE 1:50

Plot Date : 30 June 2021 16:34:23
File Name P:\PROJECTS\3215 NINFIELD\CAD\01-WORKING\01_01-DRAWINGS\3215-DR-P-0014

Project Title	NINFIELD GREENER GRID PARK
Client	Statkraft

Drawing Title	PLANNING DRAWING 014 INDICATIVE COMMUNICATIONS HOUSE
---------------	--

Purpose of issue PLANNING			
Designed	Drawn	Checked	Approved
-	SR	KB	DB
Arcus Internal Project No. 3215		Date 30/06/21	
Scale @ A3 1:50			

THIS DOCUMENT HAS BEEN PREPARED IN ACCORDANCE WITH THE SCOPE OF ARCUS' APPOINTMENT WITH ITS CLIENT AND IS SUBJECT TO THE TERMS OF THAT APPOINTMENT. ARCUS ACCEPTS NO LIABILITY FOR ANY USE OF THIS DOCUMENT OTHER THAN BY ITS CLIENT AND ONLY FOR THE PURPOSES FOR WHICH IT WAS PREPARED AND PROVIDED	
Drawing Number 3215-DR-P-0014	Rev -

Arcus Consultancy Services
7th Floor
144 West George Street
Glasgow, G2 2HG
Tel: +44 (0)141 221 9997
Fax: +44 (0)141 221 5610
www.arcusconsulting.co.uk