
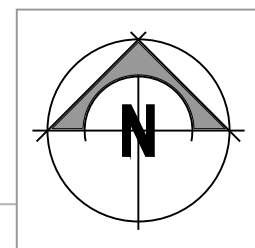


Drawing Reference Plan
N.T.S.

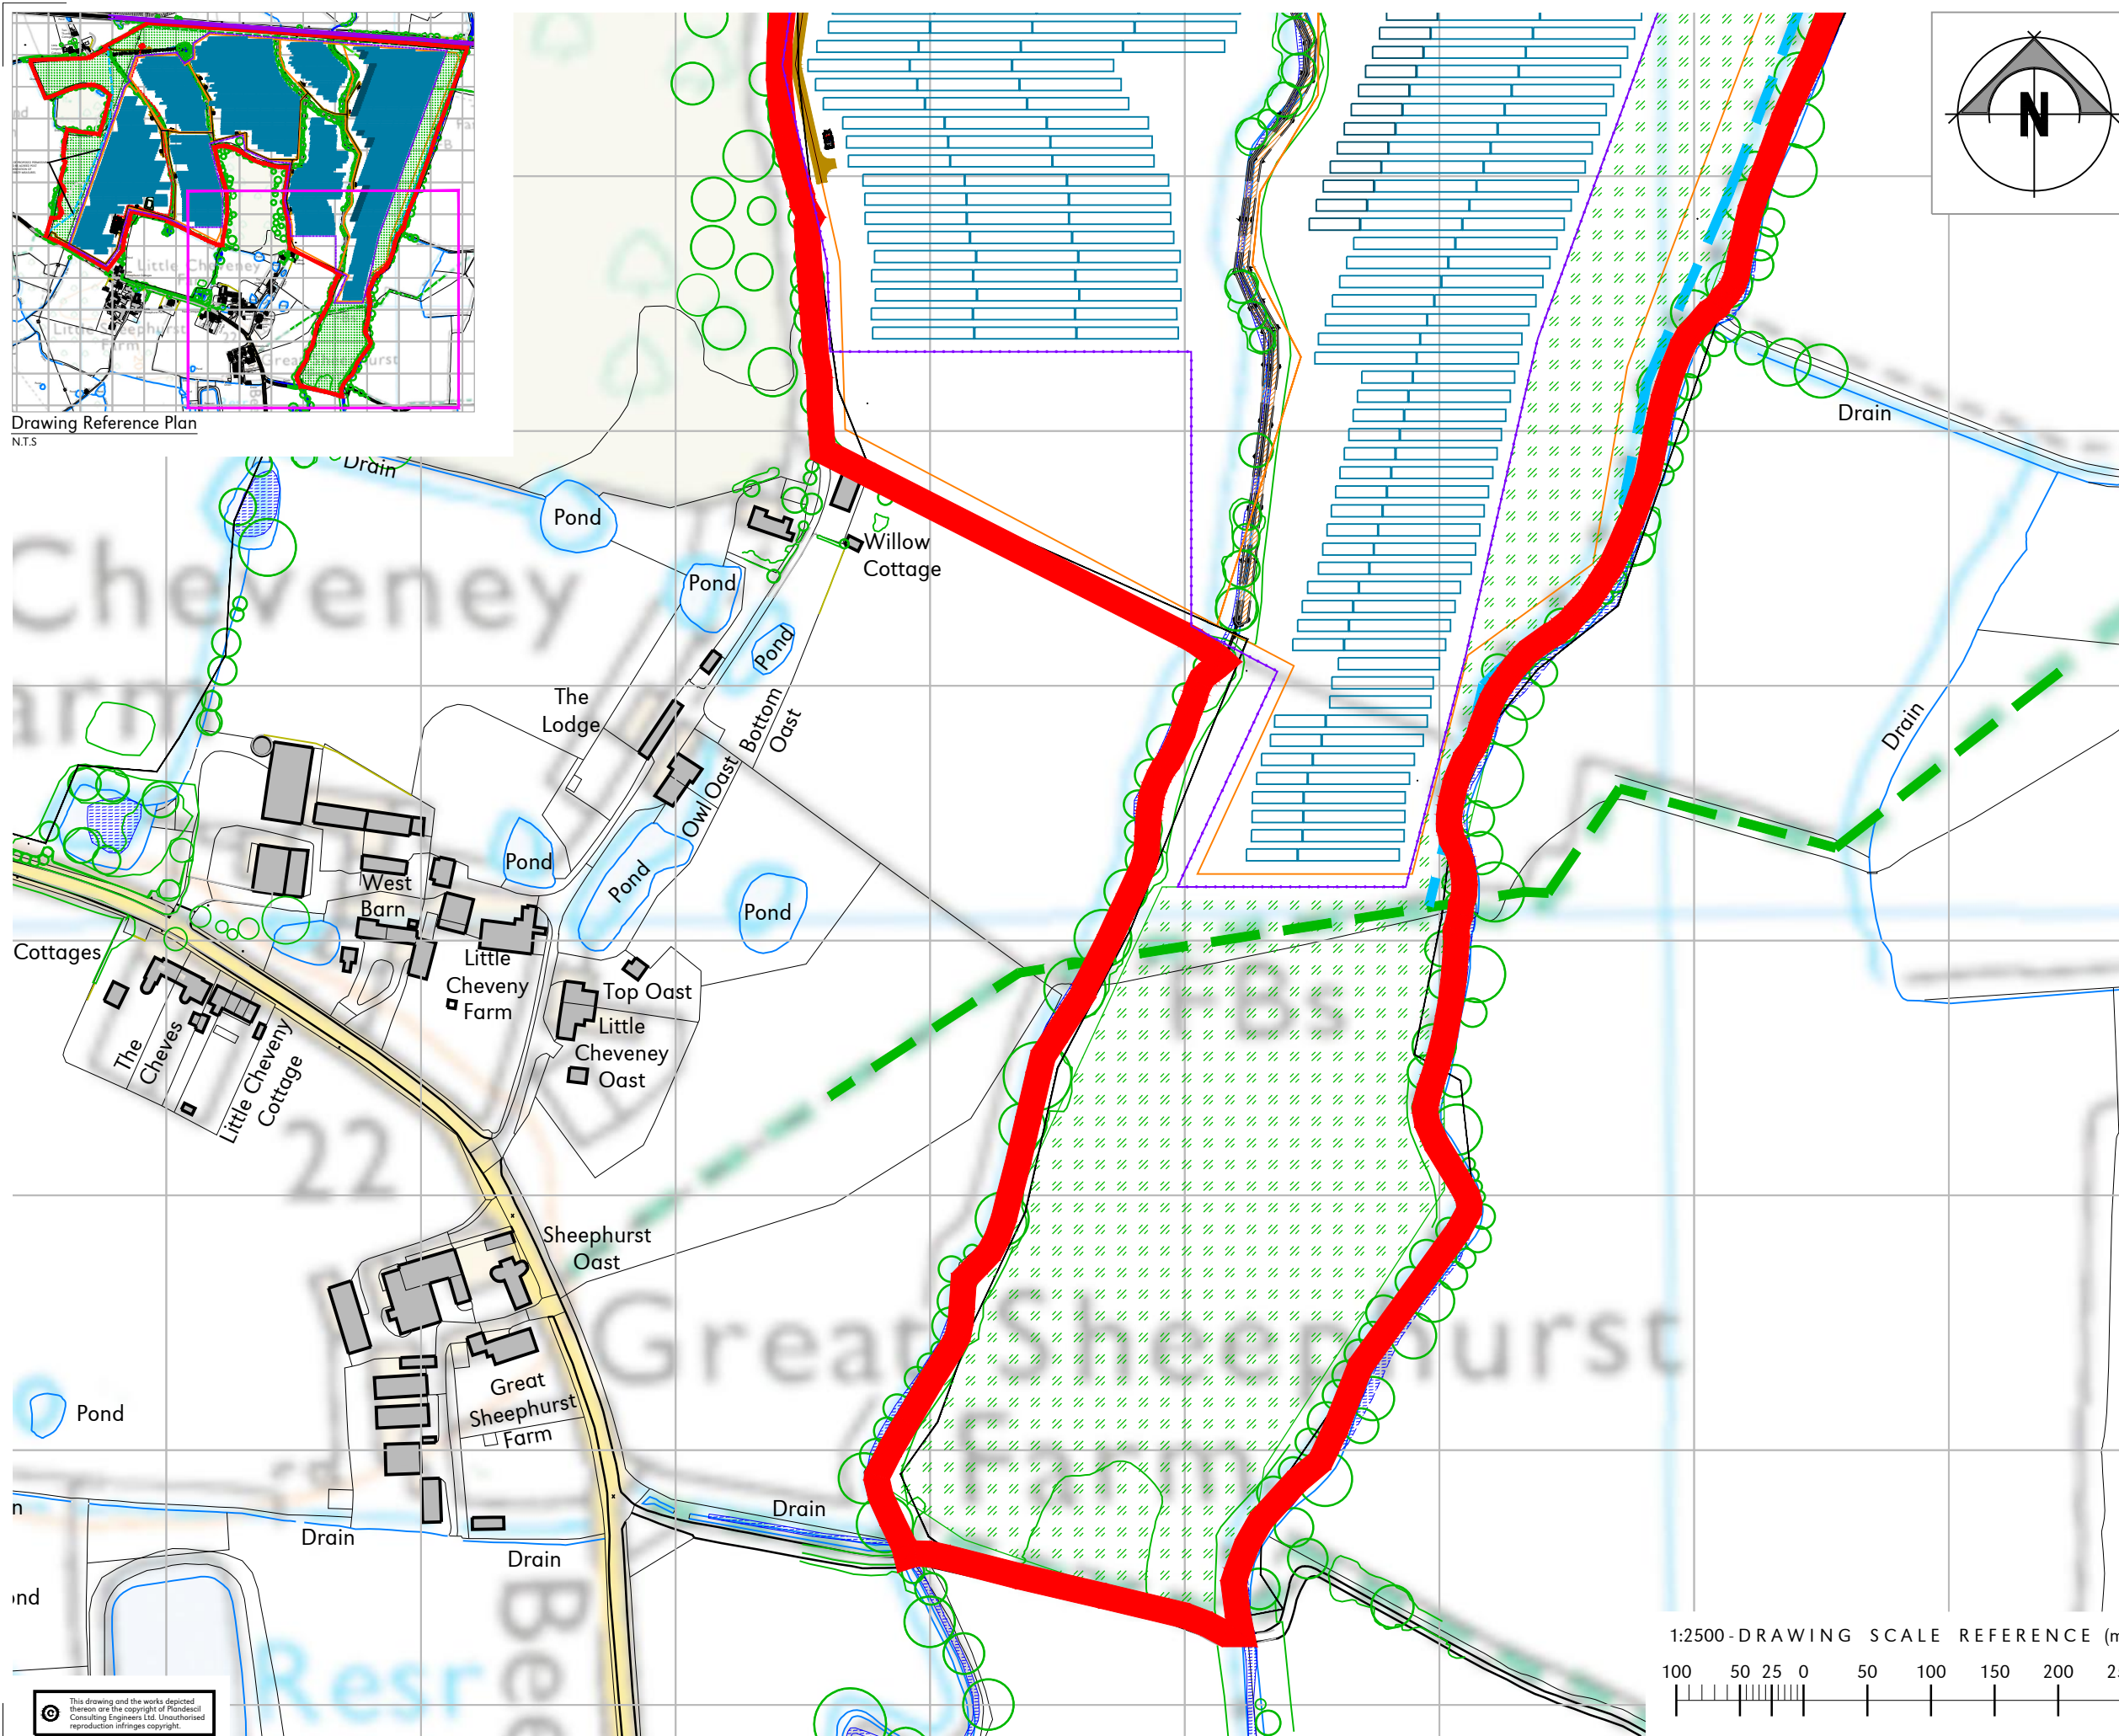

- GENERAL NOTES:**
- All dimensions noted are in meters unless stated otherwise.
 - All levels to be above Ordnance Survey Datum defined levels (A.O.Dm) unless noted otherwise.
 - Do not scale from this drawing, if dimensions are not clear ask.
 - This document has been created in accordance with Plandescil Ltd. Terms & Conditions along with the scope of works provided by the client to Plandescil Ltd. Any use of this document other than for its original purpose is prohibited, Plandescil Ltd. accept no liability for any third party uses of this document.
 - Plandescil Ltd. to be immediately notified of any suspected omissions or discrepancies.
 - This drawing is to be read in conjunction with all other relevant documents relating to the project.
 - Please Refer to Plandescil Ltd. Drawing:
 27899 - 050 - Proposed Solar Farm Site Layout
 27899 - 060 - Proposed Site Overview Plan Sheet 1 of 5
 27899 - 061 - Proposed Site Overview Plan Sheet 2 of 5
 27899 - 062 - Proposed Site Overview Plan Sheet 3 of 5
 27899 - 063 - Proposed Site Overview Plan Sheet 4 of 5

LEGEND

| | |
|--|---------------------------------------|
| | Existing Roads |
| | Perimeter Fence (4,440 m) |
| | Boundary (764,691.2m²/76.469ha) |
| | Public Footpath Relocation (Proposed) |
| | Permissive Footpath (Proposed) |
| | Biodiversity Area (17.14 ha) |
| | Maintenance Track |
| | Ditch |
| | Water |
| | Trees |
| | Transformation Station (x15) |
| | PV Structure 2P30 |
| | PV Structure 2P15 |
| | Existing Properties |
| | Proposed Site Entrance |

ISSUED FOR CLIENT REVIEW

| Rev | Date | Rev By | Chkd | Description |
|-----|----------|--------|------|------------------------------|
| C | 31-08-22 | MJP | OAJ | Amendments Based On Feedback |
| B | 23-05-22 | RJG | OAJ | Amendments to Legend |
| A | 16-05-22 | RJG | OAJ | Site Boundary Amendments |
| 0 | 06-05-22 | - | OAJ | First Issue |



Connaught Road Attleborough Norfolk NR17 2BW
 Telephone: (01953) 452001 Fax: (01953) 456955
 E-mail: pdc@plandescil.co.uk www.plandescil.co.uk

civil / structural / environmental / surveying

Client
Origin Power Services Ltd.

Project
**Proposed Solar Farm,
 Land North of SHEephurst
 Lane, Marden, Tonbridge**

Drawing Title
**Proposed Site Overview
 Plan Sheet 5 of 5**

| | | | |
|-------------|-----------|----------|----------|
| Scale | U.N.O. | Date | Drawn By |
| 1:2500 (A3) | | May 2022 | RJG |
| Drawing No. | 27899/064 | Rev | C |



This drawing and the works depicted thereon are the copyright of Plandescil Consulting Engineers Ltd. Unauthorised reproduction infringes copyright.

AMENDED