




Application Boundary

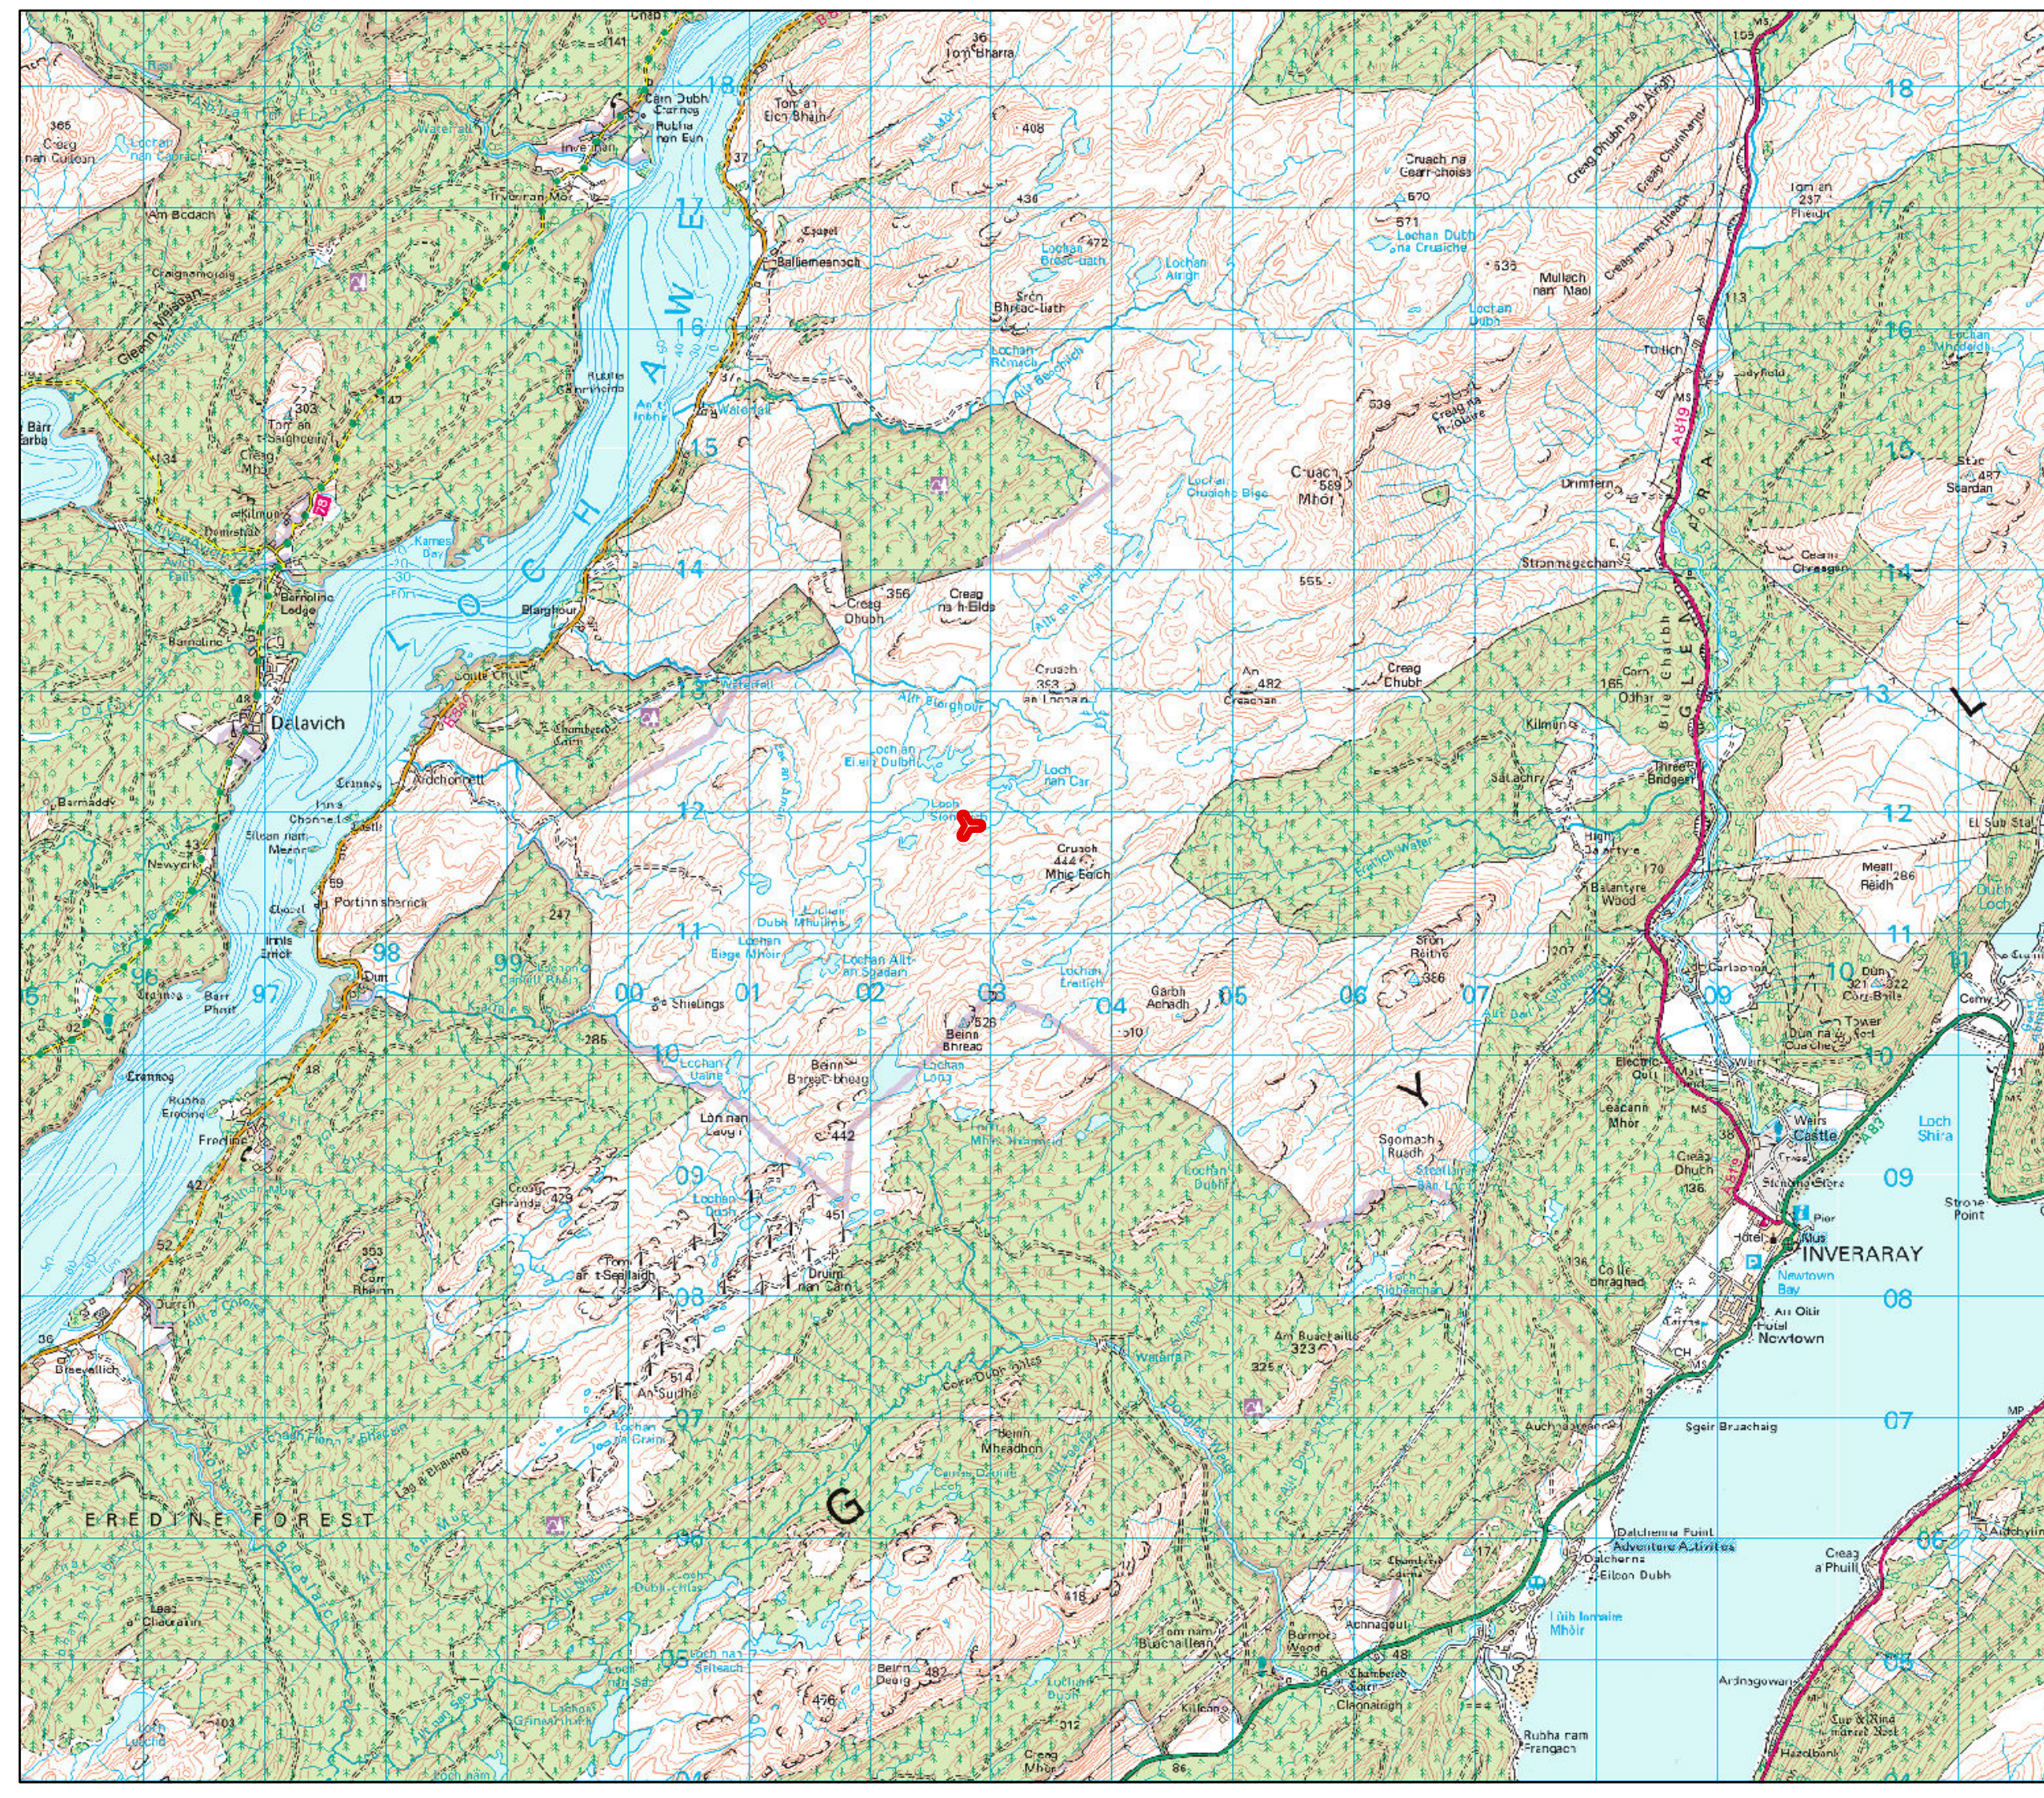

Page Centre: 205,328 711,305		Revision no. R1
Project Name: N/A	Drawing Number: SK.ACD.CB15	
Drawn By: CB	Checked By: SV	Date: 02/11/2022

An Càrr Dubh Temporary Met Mast Proposed Location

