


Figure 3.2: Proposed Development (Scoping Layout)

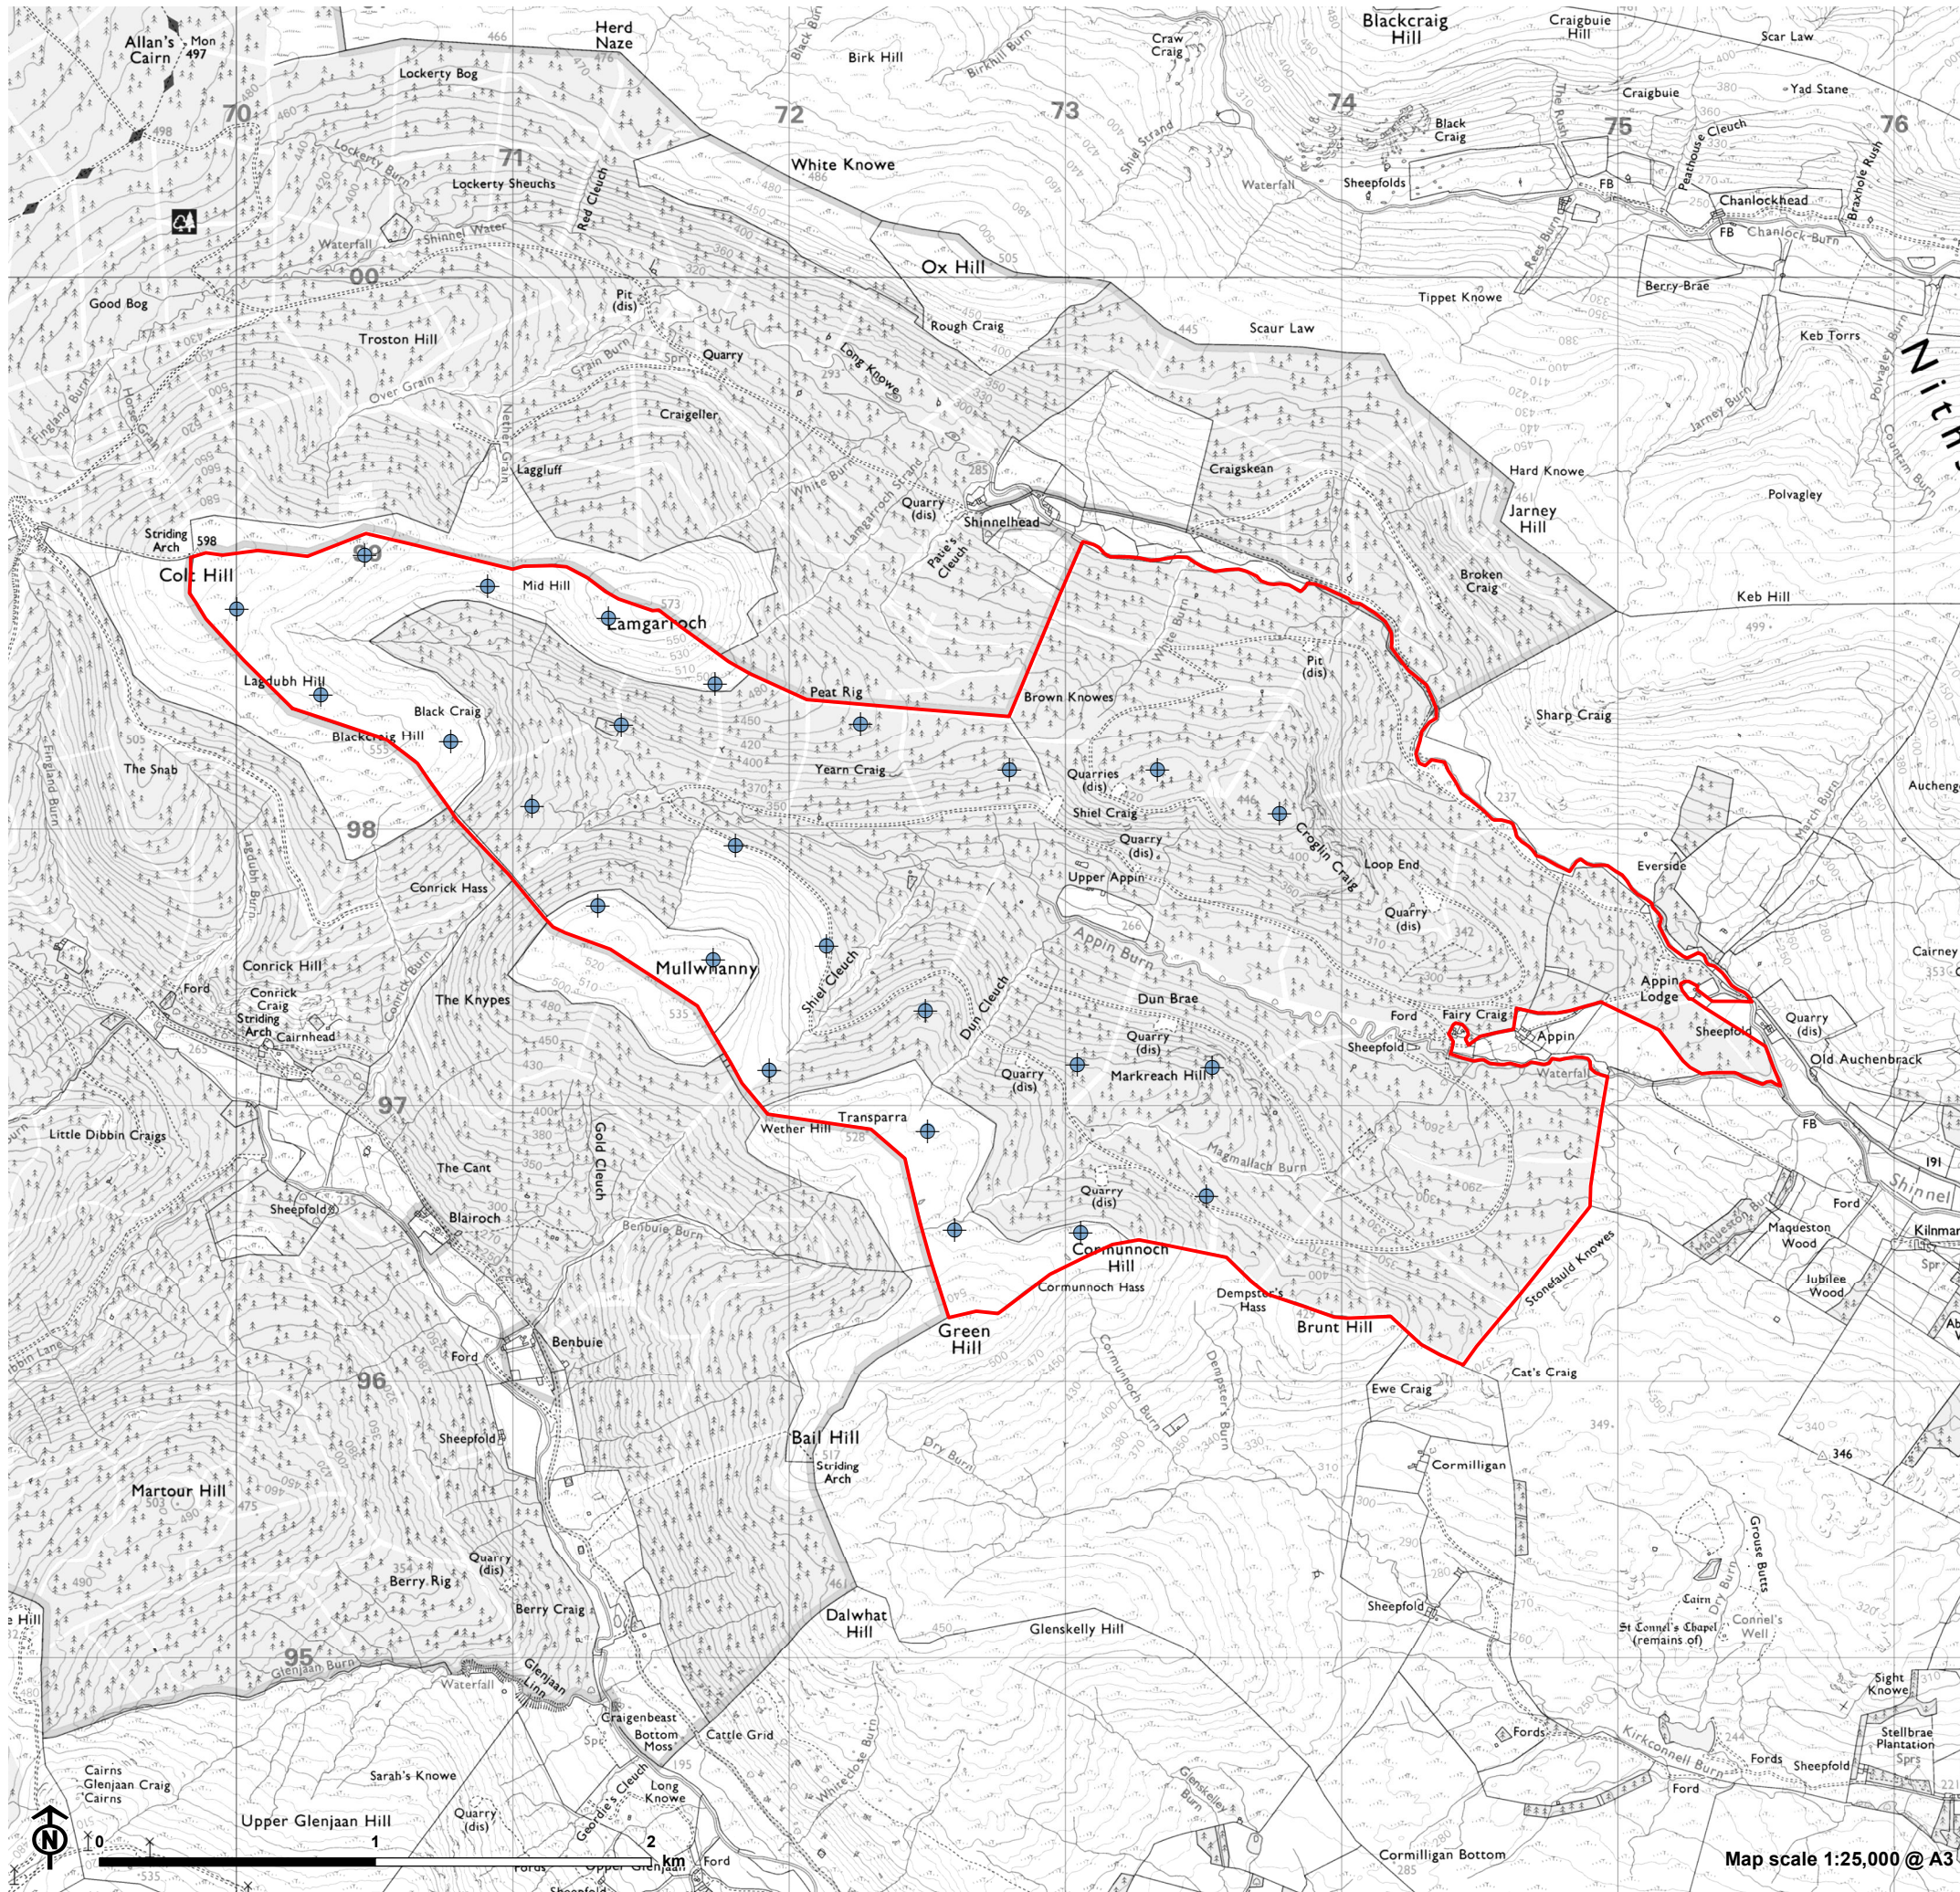

- Turbines (Scoping Layout)
- Site boundary