




Plot Date : 20 September 2021 10:43:55
File Name P:\CAD\4188 COYLTON BATTERY STORAGE\01-WORKING\01_01-DRAWINGS\4188-DR-P-0003

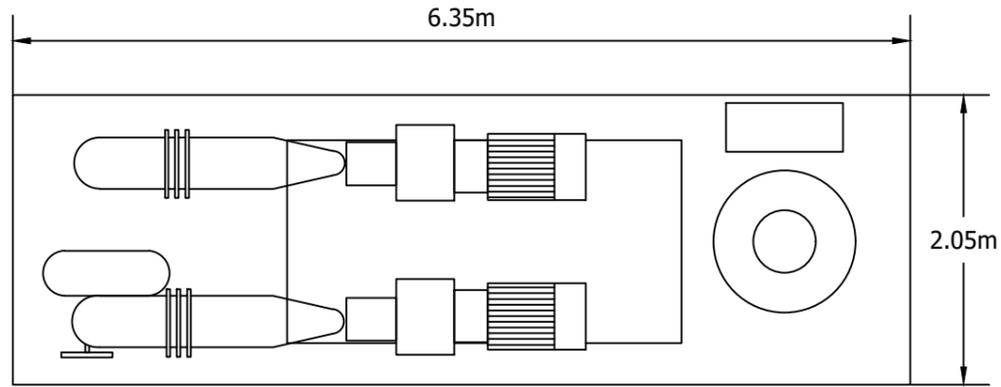

PLAN

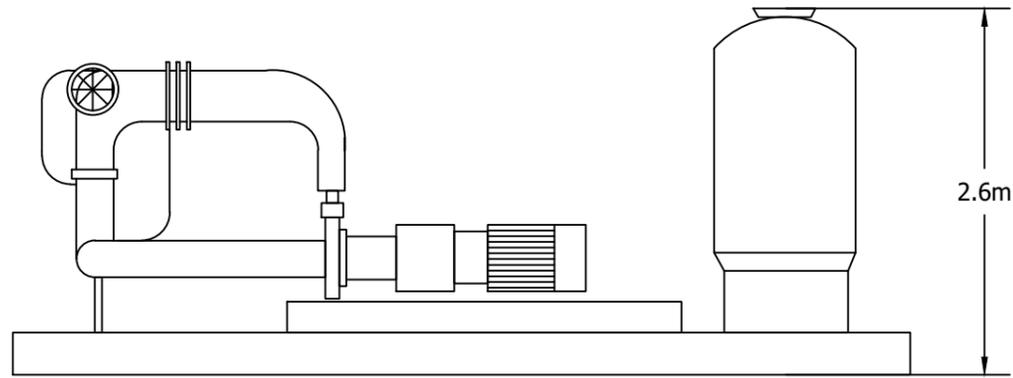

ELEVATION

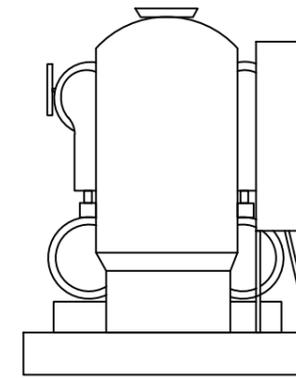

END ELEVATION



SCALE 1:50

Project Title COYLTON GREENER GRID PARK		Drawing Title PLANNING DRAWING 019 INDICATIVE WATER COOLER PUMP SKID		Purpose of issue PLANNING		THIS DOCUMENT HAS BEEN PREPARED IN ACCORDANCE WITH THE SCOPE OF ARCUS' APPOINTMENT WITH ITS CLIENT AND IS SUBJECT TO THE TERMS OF THAT APPOINTMENT. ARCUS ACCEPTS NO LIABILITY FOR ANY USE OF THIS DOCUMENT OTHER THAN BY ITS CLIENT AND ONLY FOR THE PURPOSES FOR WHICH IT WAS PREPARED AND PROVIDED	Arcus Consultancy Services 7th Floor 144 West George Street Glasgow, G2 2HG Tel: +44 (0)141 221 9997 Fax: +44 (0)141 221 5610 www.arcusconsulting.co.uk		
Client 		Designed - Drawn SR Checked KB Approved DB		Arcus Internal Project No. 4188 Date 14/10/21			Drawing Number 4188-DR-P-0003	Rev -	
		Scale @ A3 1:50							