



PLAN

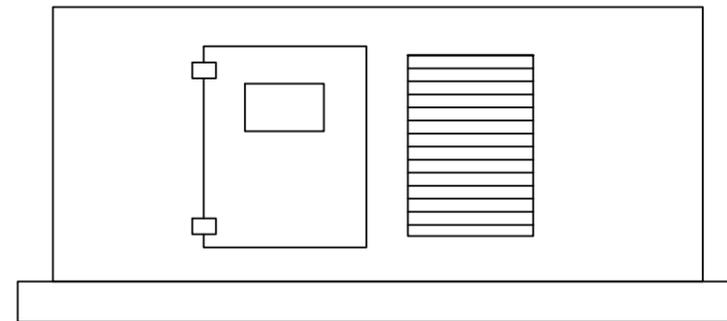

ELEVATION

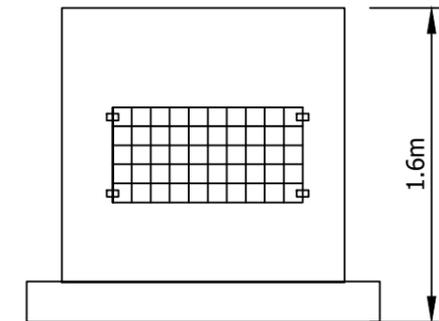

END ELEVATION



SCALE 1:25

Plot Date : 20 September 2021 11:00:49
File Name P:\CAD\4188 COYLTON BATTERY STORAGE\01-WORKING\01_01-DRAWINGS\4188-DR-P-0009

Project Title COYLTON GREENER GRID PARK		Drawing Title PLANNING DRAWING 007 INDICATIVE EMERGENCY DIESEL GENERATOR		Purpose of issue PLANNING		THIS DOCUMENT HAS BEEN PREPARED IN ACCORDANCE WITH THE SCOPE OF ARCUS' APPOINTMENT WITH ITS CLIENT AND IS SUBJECT TO THE TERMS OF THAT APPOINTMENT. ARCUS ACCEPTS NO LIABILITY FOR ANY USE OF THIS DOCUMENT OTHER THAN BY ITS CLIENT AND ONLY FOR THE PURPOSES FOR WHICH IT WAS PREPARED AND PROVIDED		Arcus Consultancy Services 7th Floor 144 West George Street Glasgow, G2 2HG Tel: +44 (0)141 221 9997 Fax: +44 (0)141 221 5610 www.arcusconsulting.co.uk	
Client 		Designed KB		Drawn SR					
		Arcus Internal Project No. 4188		Date 14/10/21		Drawing Number 4188-DR-P-0009		Rev -	
		Scale @ A3 1:25							

