





LEGEND

- APPLICATION SITE BOUNDARY
- LAND WITHIN THE CONTROL OF THE APPLICANT

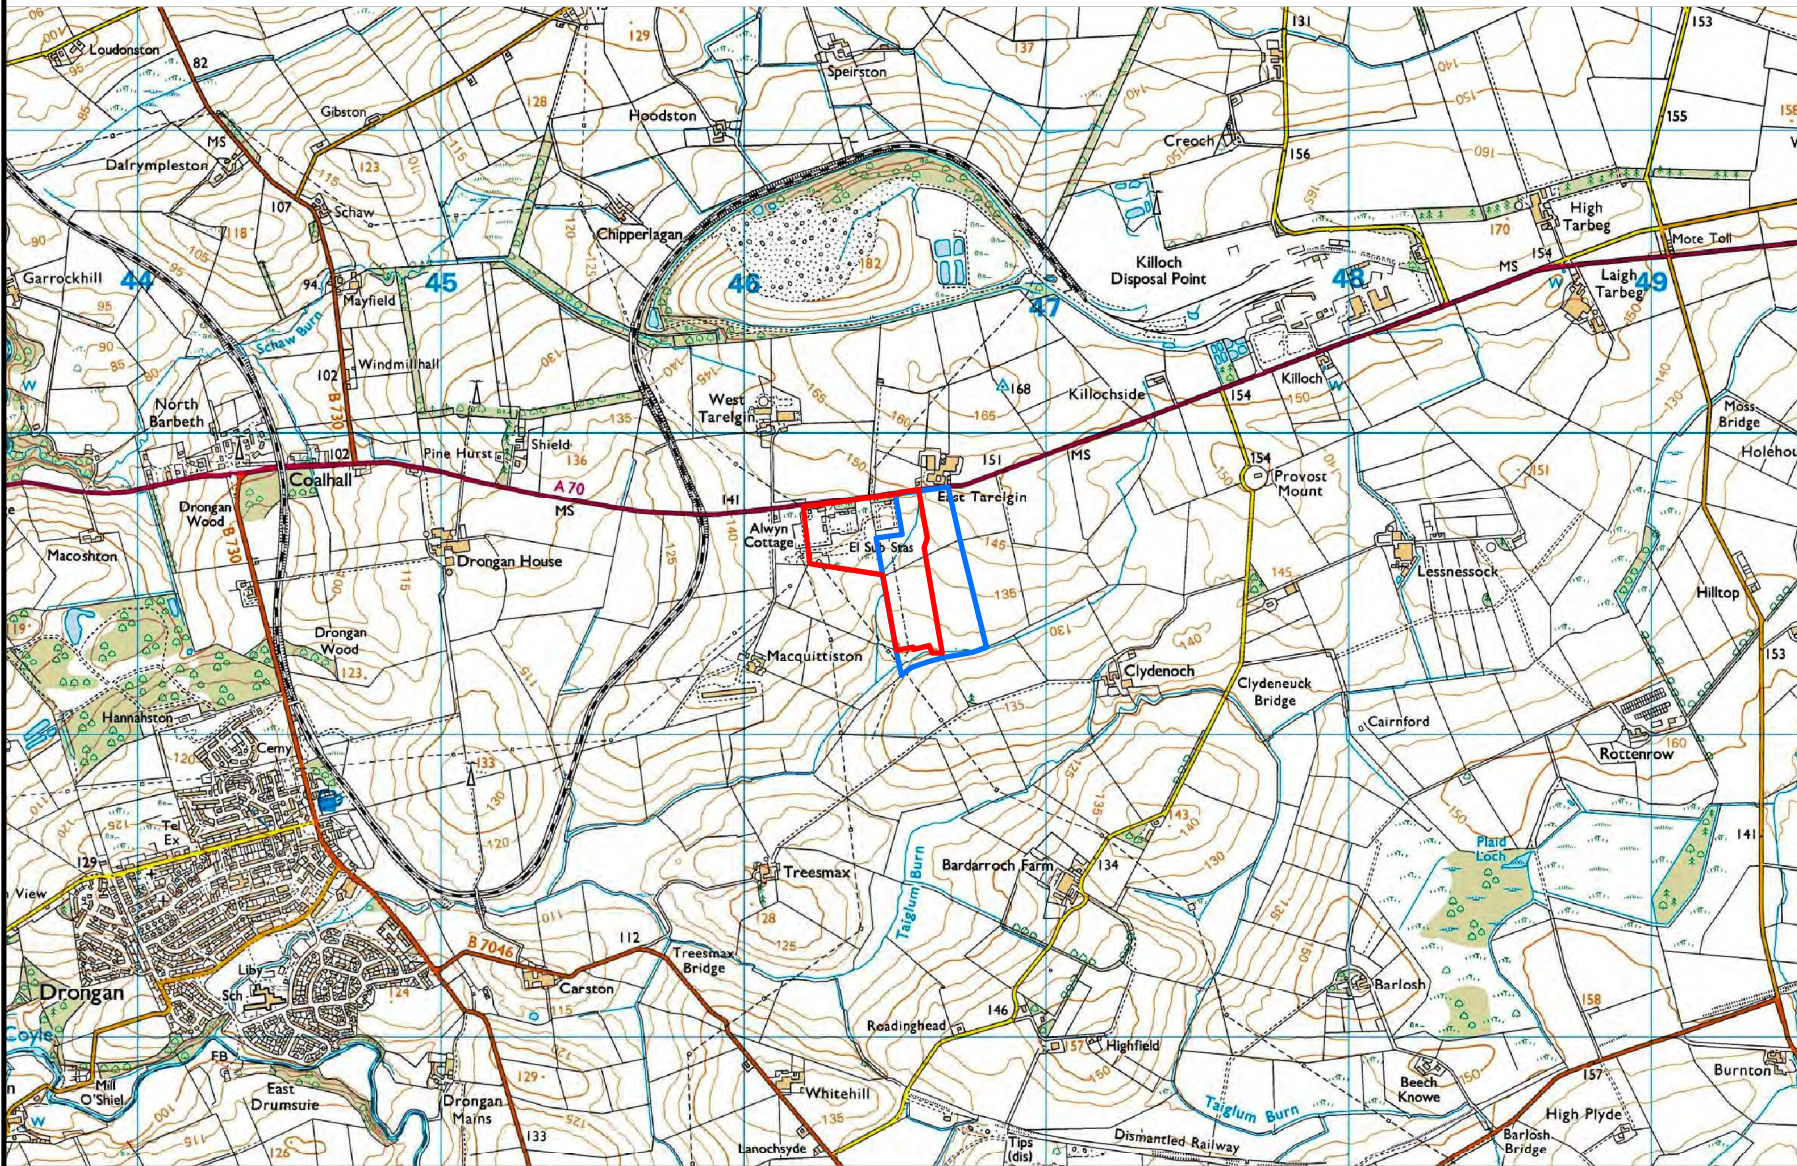

Rev	Date	Description	Drawn	Approved
00	19/10/23	For Information	ST	RL

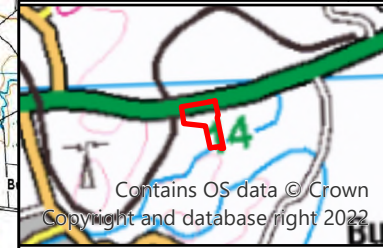

Contains OS data © Crown Copyright and database right 2022

This drawing should not be relied on or used in circumstances other than those for which it was originally prepared and for which TNEI Services Ltd was commissioned. TNEI Services Ltd accept no responsibility for this drawing to any party other than the person by whom it was commissioned. Any party which breaches the provisions of this disclaimer shall indemnify TNEI Services Ltd for all loss or damage arising therefrom.



Drawing Status: **FOR INFORMATION**

Project Title: **COYLTON BESS**

Drawing Title: **WIDER SITE LOCATION PLAN**

Scale: 1:25,000 Original Size: A4 Spatial Reference: British National Grid

Drawn By: ST Date: 19/10/23 Approved By: RL Date: 19/10/23

Drawing Number: 15627 - 048 Revision: 0

