



NOTES

Indicative only, dependent on site-specific design

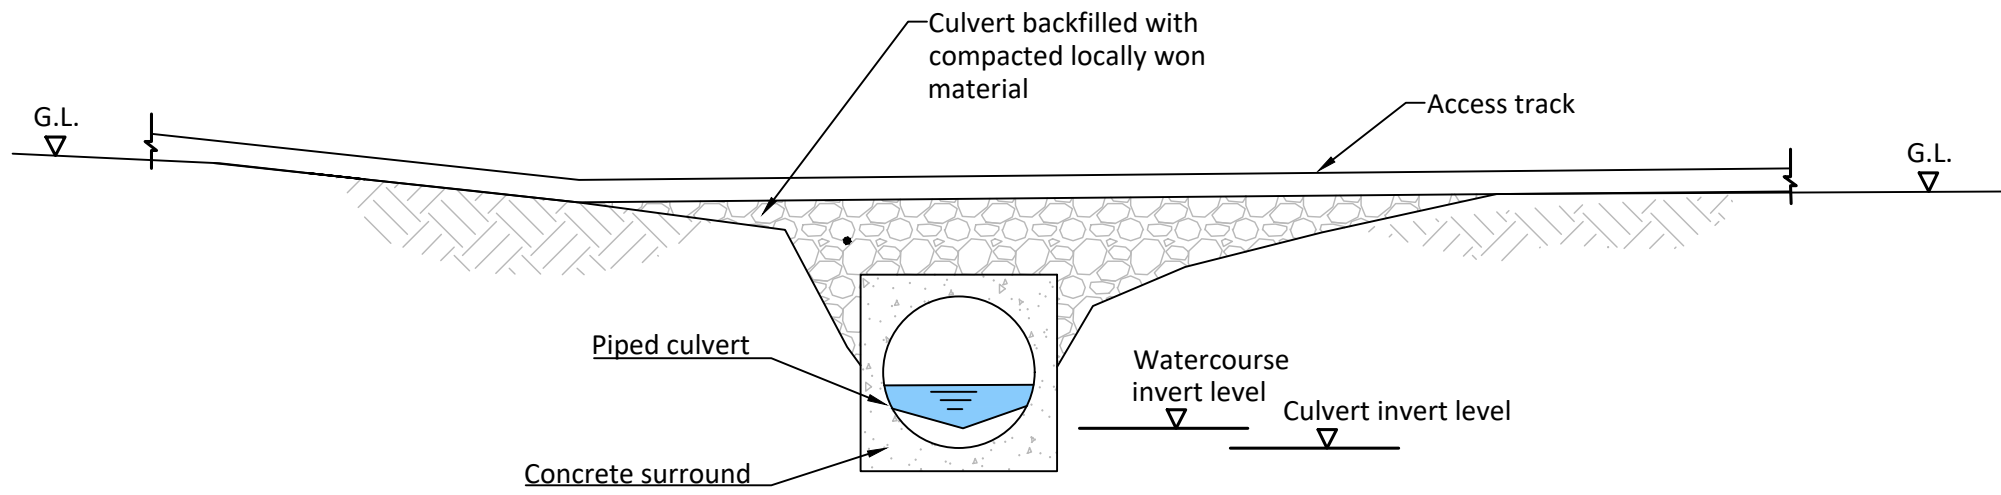

Indicative Piped Culvert

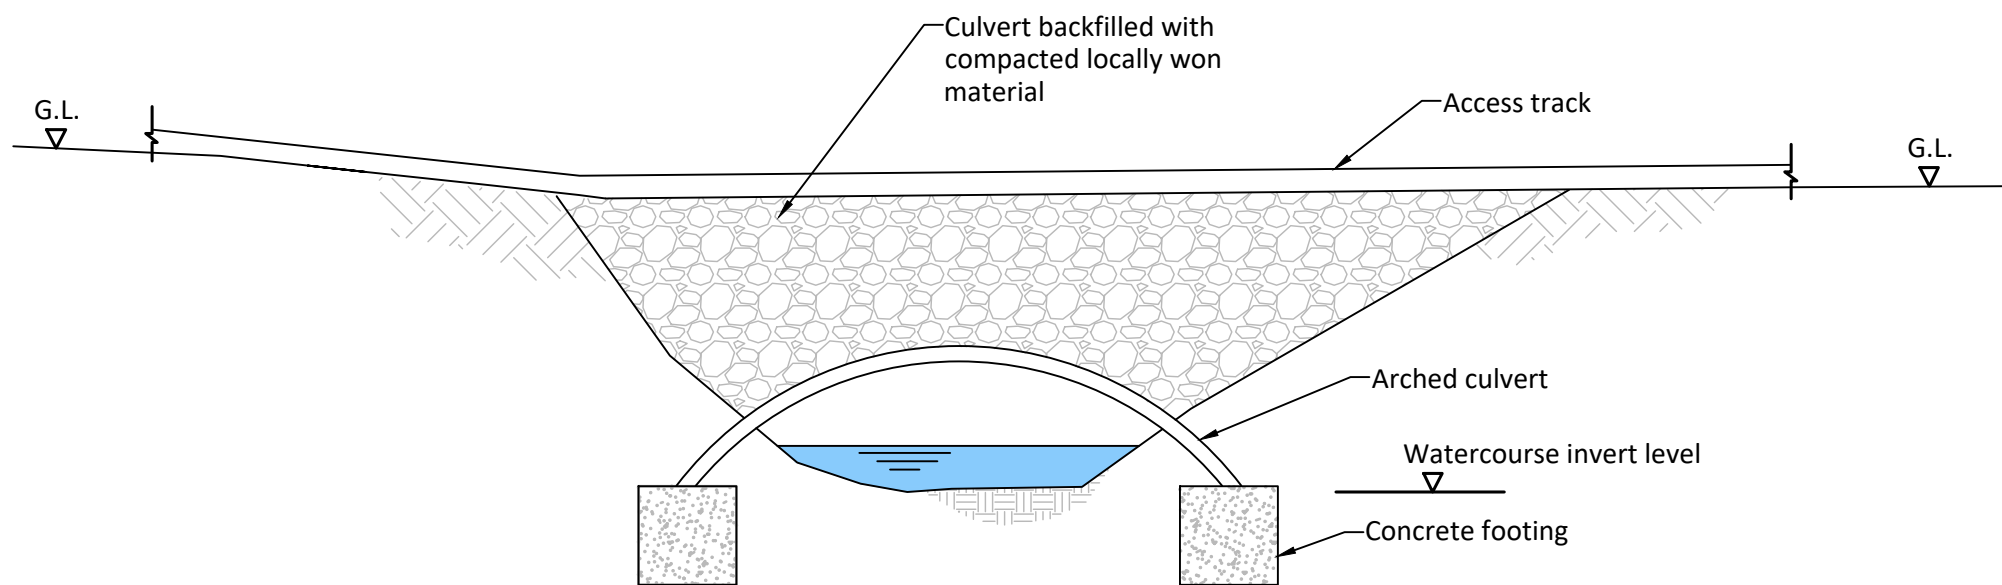

Indicative Bottomless Arched Culvert

Scale NTS @ A3



Knockcronal Wind Farm
Environmental Impact Assessment Report

Figure 3.7

Typical Watercourse Crossing