




Plot Date : 21 January 2021 14:24:22  
 File Name P:\PROJECTS\3215 NINFIELD\CAD\01-WORKING\01\_01-DRAWINGS\3215-DR-P-0006

 


**PLAN**



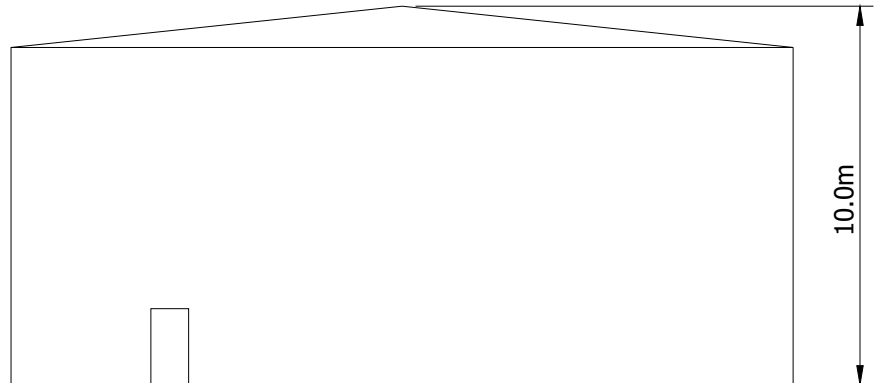

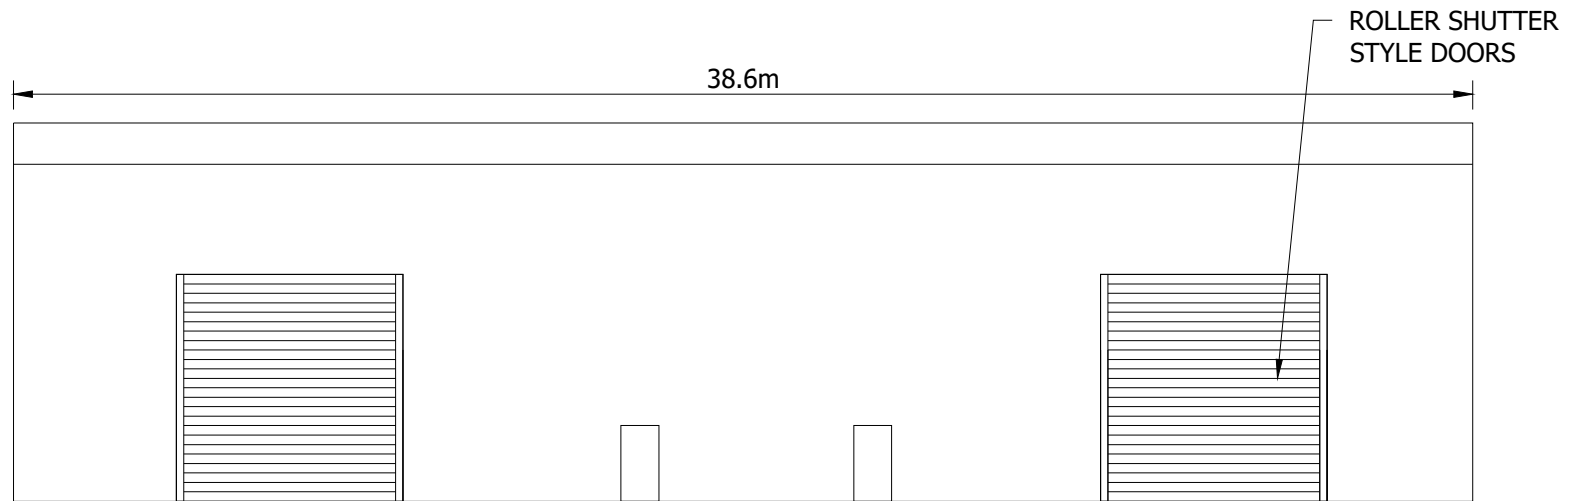**END ELEVATION**

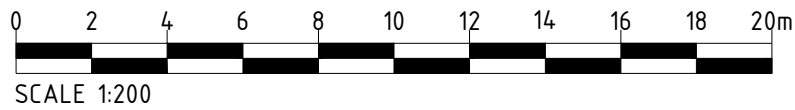

**ELEVATION**



<b>Project Title</b> NINFIELD GREENER GRID PARK		<b>Drawing Title</b> PLANNING DRAWING 008 INDICATIVE ENERGY MANAGEMENT BUILDING		<b>Purpose of issue</b> PLANNING		THIS DOCUMENT HAS BEEN PREPARED IN ACCORDANCE WITH THE SCOPE OF ARCUS' APPOINTMENT WITH ITS CLIENT AND IS SUBJECT TO THE TERMS OF THAT APPOINTMENT. ARCUS ACCEPTS NO LIABILITY FOR ANY USE OF THIS DOCUMENT OTHER THAN BY ITS CLIENT AND ONLY FOR THE PURPOSES FOR WHICH IT WAS PREPARED AND PROVIDED		<b>Arcus Consultancy Services</b> 7th Floor 144 West George Street Glasgow, G2 2HG Tel: +44 (0)141 221 9997 Fax: +44 (0)141 221 5610 <a href="http://www.arcusconsulting.co.uk">www.arcusconsulting.co.uk</a>		
<b>Client</b> 		Designed - Drawn KB Arcus Internal Project No. 3215 Scale @ A3 1:200		Checked DB Approved AM Date 21/01/21		<b>Drawing Number</b> 3215-DR-P-0006		<b>Rev</b> -		