


Plot Date : 03 November 2021 11:51:39
 File Name P:\CAD\3404 SOAY SOLAR FARM\01-WORKING\01-01-DRAWINGS\3404-DR-P-0015

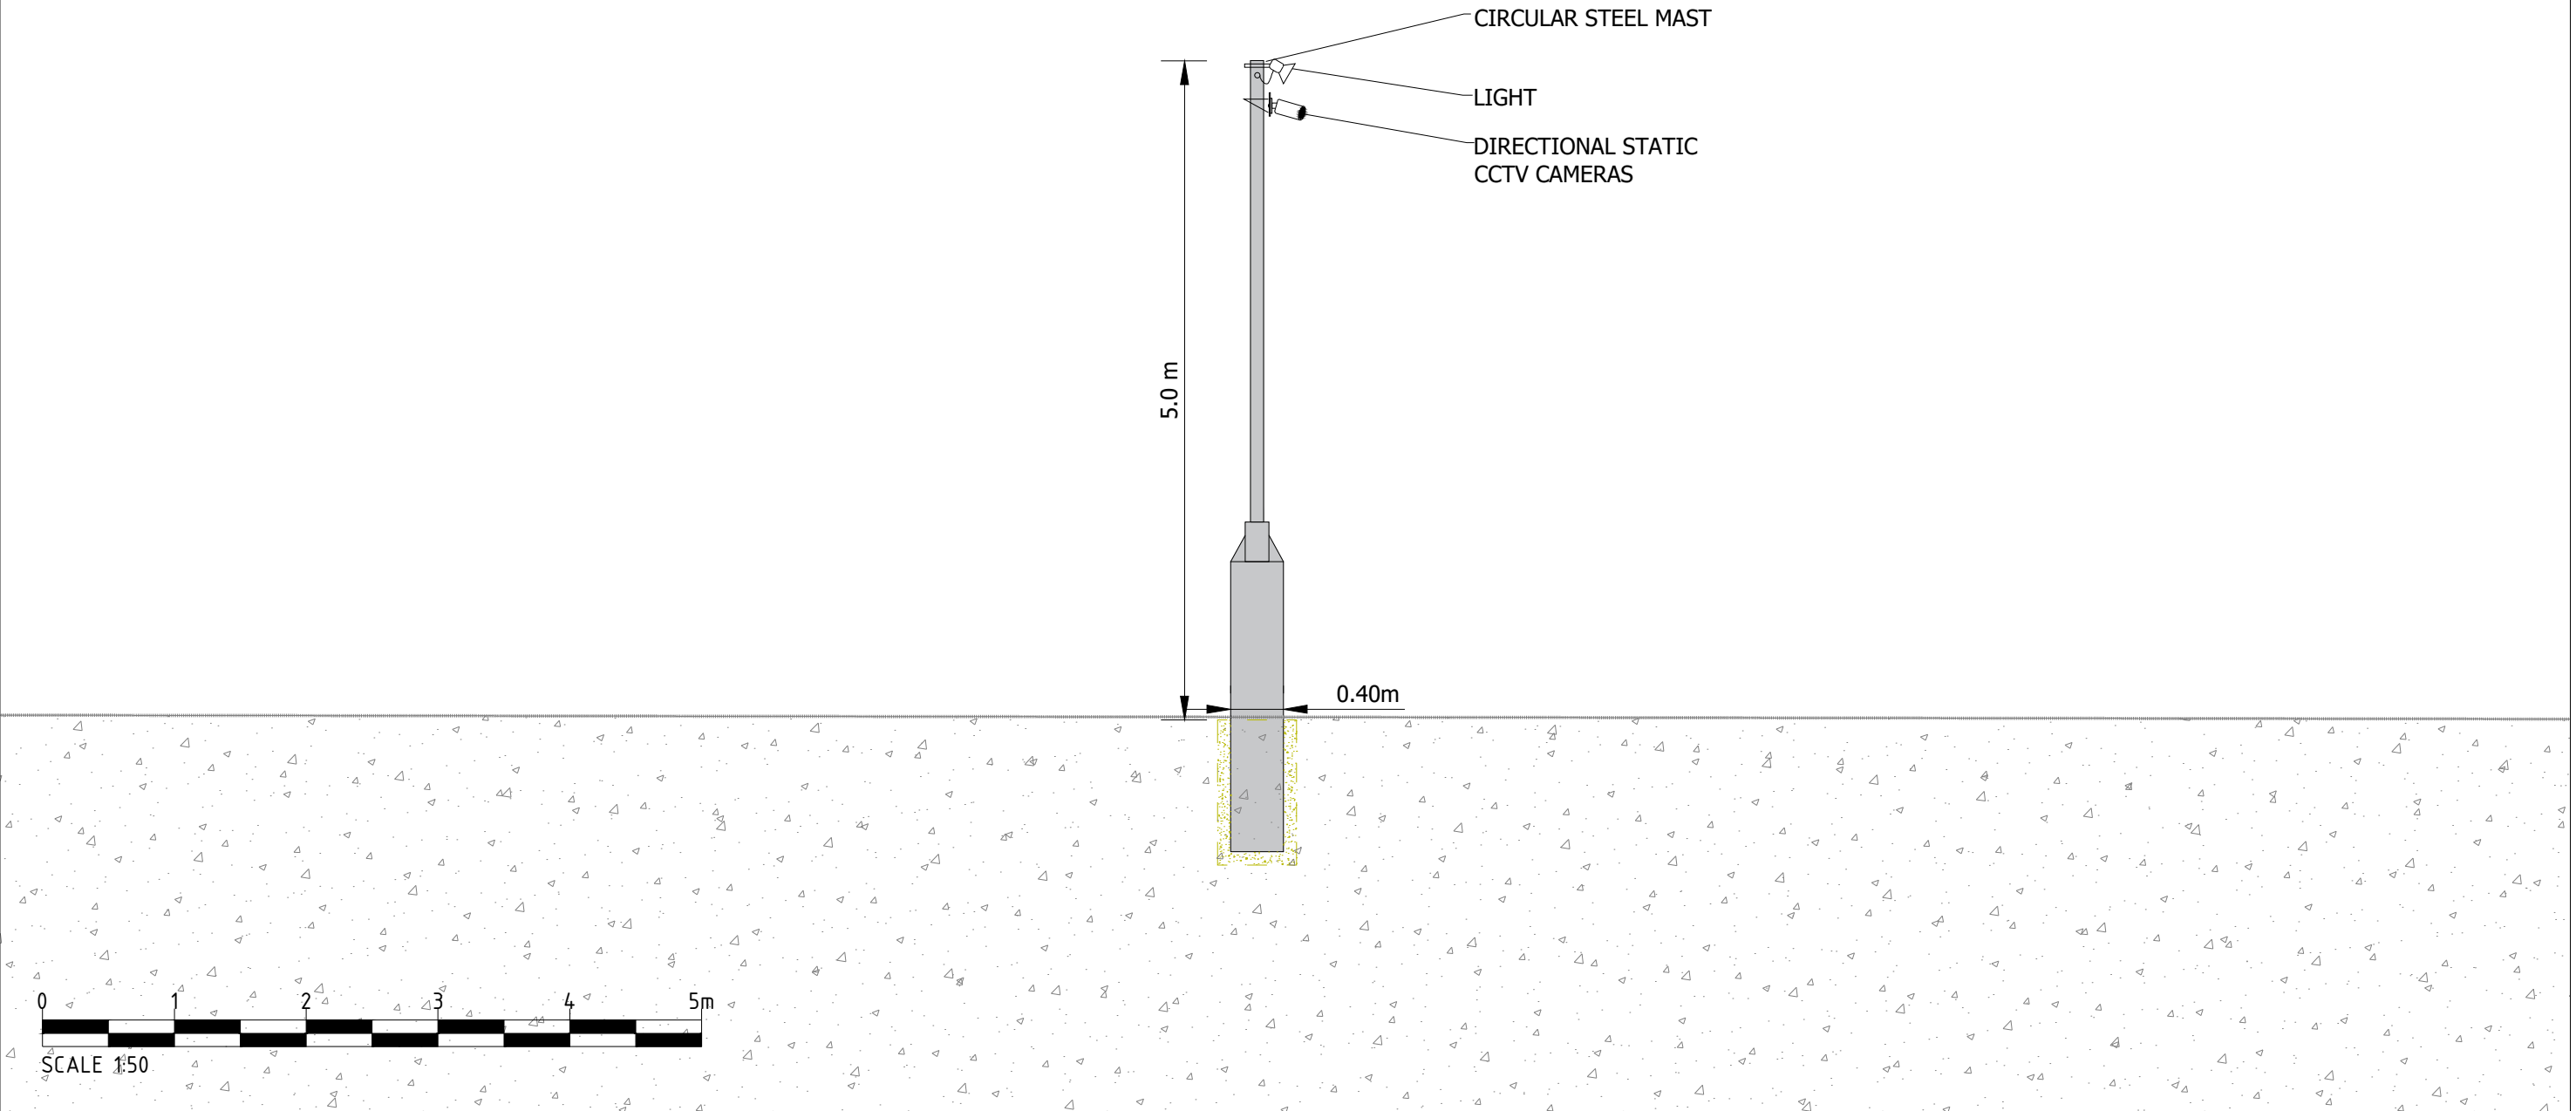

Project Title SOAY SOLAR FARM AND GREENER GRID PARK		Drawing Title FIGURE 10 INDICATIVE SECURITY COLUMN (SOLAR)		Purpose of issue PLANNING		THIS DOCUMENT HAS BEEN PREPARED IN ACCORDANCE WITH THE SCOPE OF ARCUS' APPOINTMENT WITH ITS CLIENT AND IS SUBJECT TO THE TERMS OF THAT APPOINTMENT. ARCUS ACCEPTS NO LIABILITY FOR ANY USE OF THIS DOCUMENT OTHER THAN BY ITS CLIENT AND ONLY FOR THE PURPOSES FOR WHICH IT WAS PREPARED AND PROVIDED		Arcus Consultancy Services 7th Floor 144 West George Street Glasgow, G2 2HG Tel: +44 (0)141 221 9997 Fax: +44 (0)141 221 5610 www.arcusconsulting.co.uk	
Client 		Arcus Internal Project No. 3404		Date 03/11/21		Drawing Number 3404-DR-P-0015		Rev -	
		Scale @ A3 1:100							

