




ELEVATION A

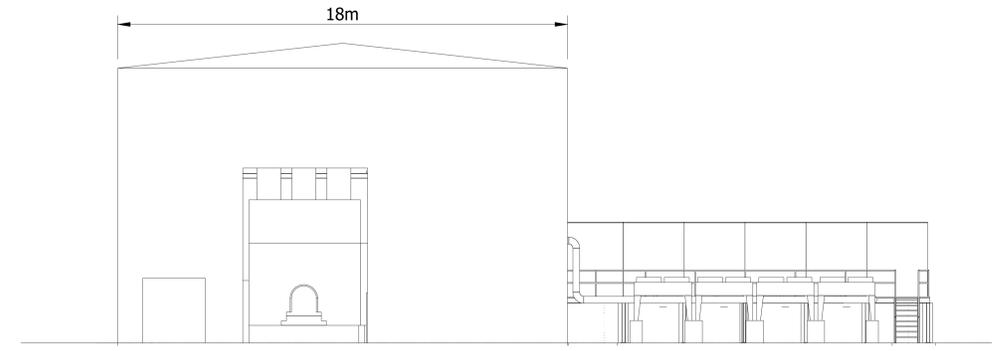

ELEVATION C

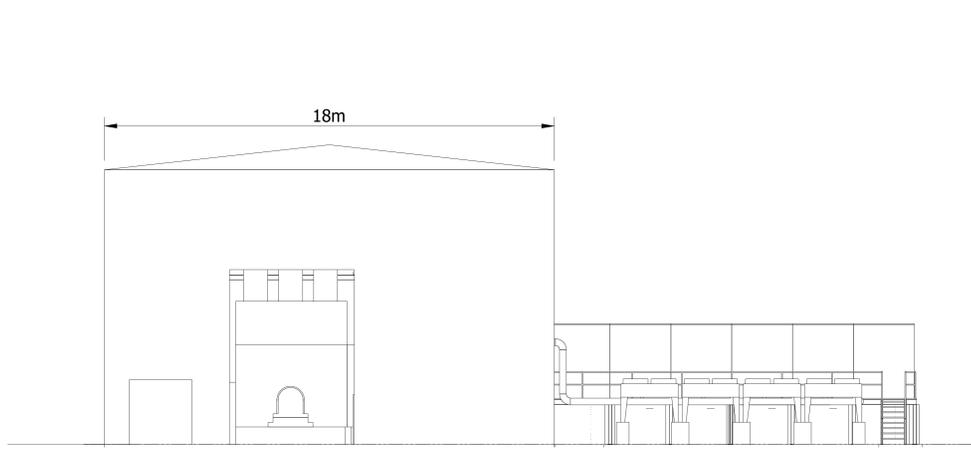

ELEVATION D

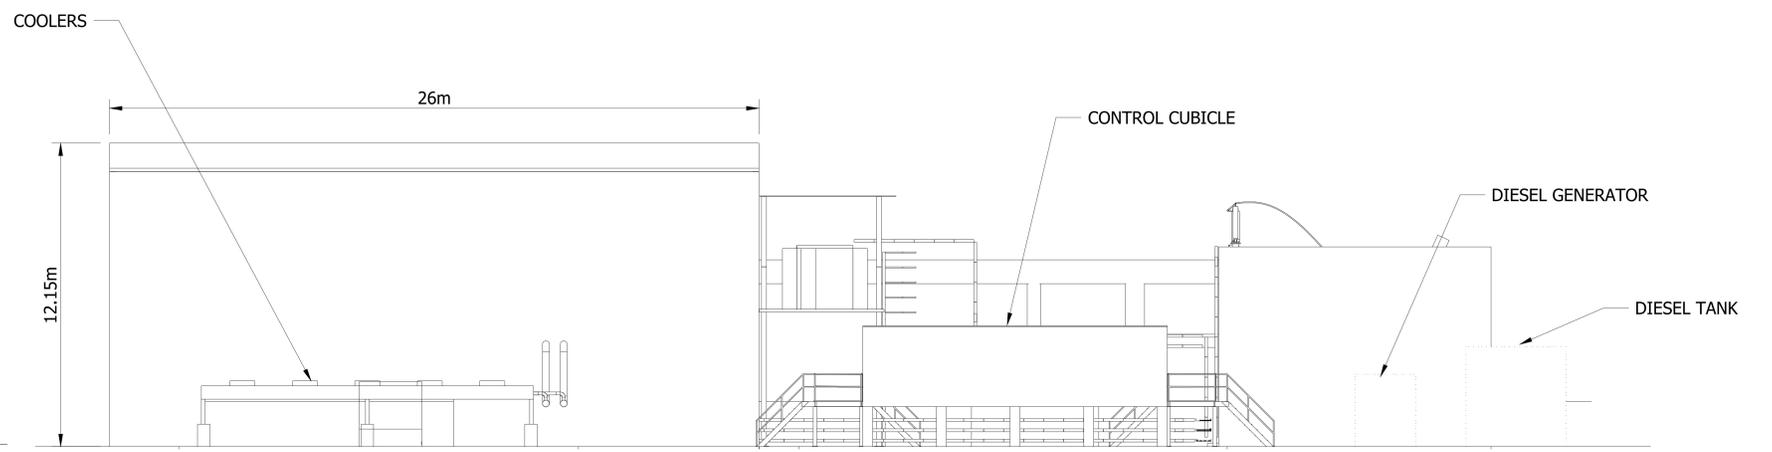

ELEVATION B



NOTES
 1. THIS DRAWING IS TO BE READ IN CONJUNCTION WITH ALL OTHER RELEVANT DOCUMENTATION INCLUDING THE PROJECT HEALTH & SAFETY FILE FOR ANY IDENTIFIED POTENTIAL RISKS.
 2. DO NOT SCALE FROM THIS DRAWING, USE ONLY PRINTED DIMENSIONS.

Purpose of issue
PLANNING
 THIS DRAWING IS TO BE USED ONLY FOR THE PURPOSE OF ISSUE THAT IT WAS ISSUED FOR AND IS SUBJECT TO AMENDMENT.
 SAFETY, HEALTH AND ENVIRONMENTAL INFORMATION BOX



Project Title
SOAY SOLAR FARM AND GREENER GRID PARK

Drawing Title
FIGURE 14B ENERGY MANAGEMENT BUILDING ELEVATIONS

Designed	Drawn	Checked	Approved
SR	SR	DB	DB
Arcus Internal Project No. 4259		Date	21/01/22
Scale @ A0 1:100			

THIS DOCUMENT HAS BEEN PREPARED IN ACCORDANCE WITH THE SCOPE OF A CONSULTANT'S APPOINTMENT WITH ITS CLIENT AND IS SUBJECT TO THE TERMS OF THAT APPOINTMENT. ARCUS ACCEPTS NO LIABILITY FOR ANY USE OF THIS DOCUMENT OTHER THAN BY ITS CLIENT AND ONLY FOR THE PURPOSES FOR WHICH IT WAS PREPARED AND PROVIDED.

Arcus Consultancy Services
 7th Floor
 144 West George Street
 Glasgow G2 2PL
 Tel: +44 (0)141 221 9997
 Fax: +44 (0)141 221 5618
 www.arcusgroup.co.uk

Drawing Number
4259-DR-P-0014

