


Plot Date : 04 November 2021 10:35:29
 File Name : \\10.0.0.190\SHARE\CAD\3404 SOAY SOLAR FARM\01-WORKING\01_01-DRAWINGS\SUPERSEDED\3404-DR-P-0008

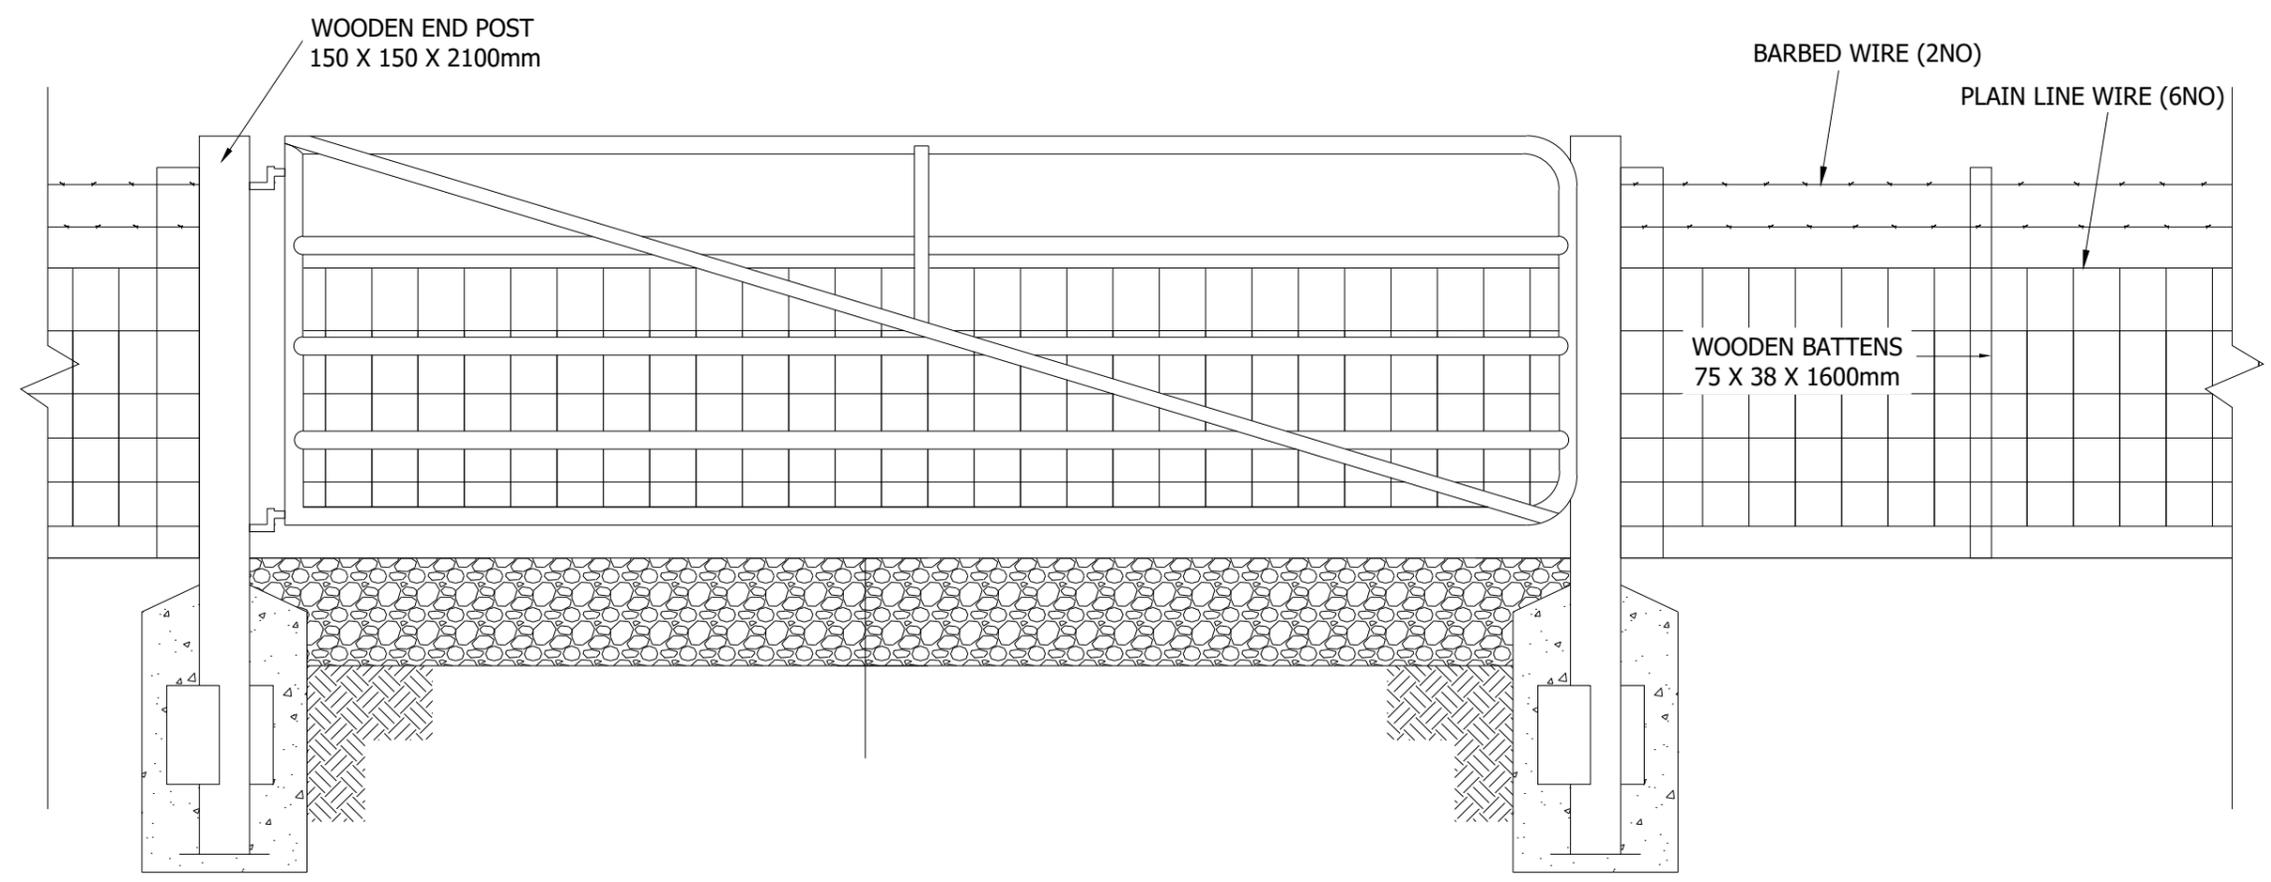

Project Title SOAY SOLAR FARM AND GREENER GRID PARK	Drawing Title FIGURE 22 INDICATIVE DEER FENCE AND GATE ELEVATION	Purpose of issue PLANNING				THIS DOCUMENT HAS BEEN PREPARED IN ACCORDANCE WITH THE SCOPE OF ARCUS' APPOINTMENT WITH ITS CLIENT AND IS SUBJECT TO THE TERMS OF THAT APPOINTMENT. ARCUS ACCEPTS NO LIABILITY FOR ANY USE OF THIS DOCUMENT OTHER THAN BY ITS CLIENT AND ONLY FOR THE PURPOSES FOR WHICH IT WAS PREPARED AND PROVIDED	Arcus Consultancy Services 7th Floor 144 West George Street Glasgow, G2 2HG Tel: +44 (0)141 221 9997 Fax: +44 (0)141 221 5610 www.arcusconsulting.co.uk	
		Designed -	Drawn SR	Checked DB	Approved AG			
Client 		Arcus Internal Project No. 3404	Date 04/11/21					
		Scale @ A3 1:25						