


Plot Date : 22 June 2020 14:35:39  
File Name P:\PROJECTS\3421 SWANSEA NORTH\CAD\01-WORKING\01\_01-DRAWINGS\PLANNING FIGURES\3421-DR-P-0009-P1

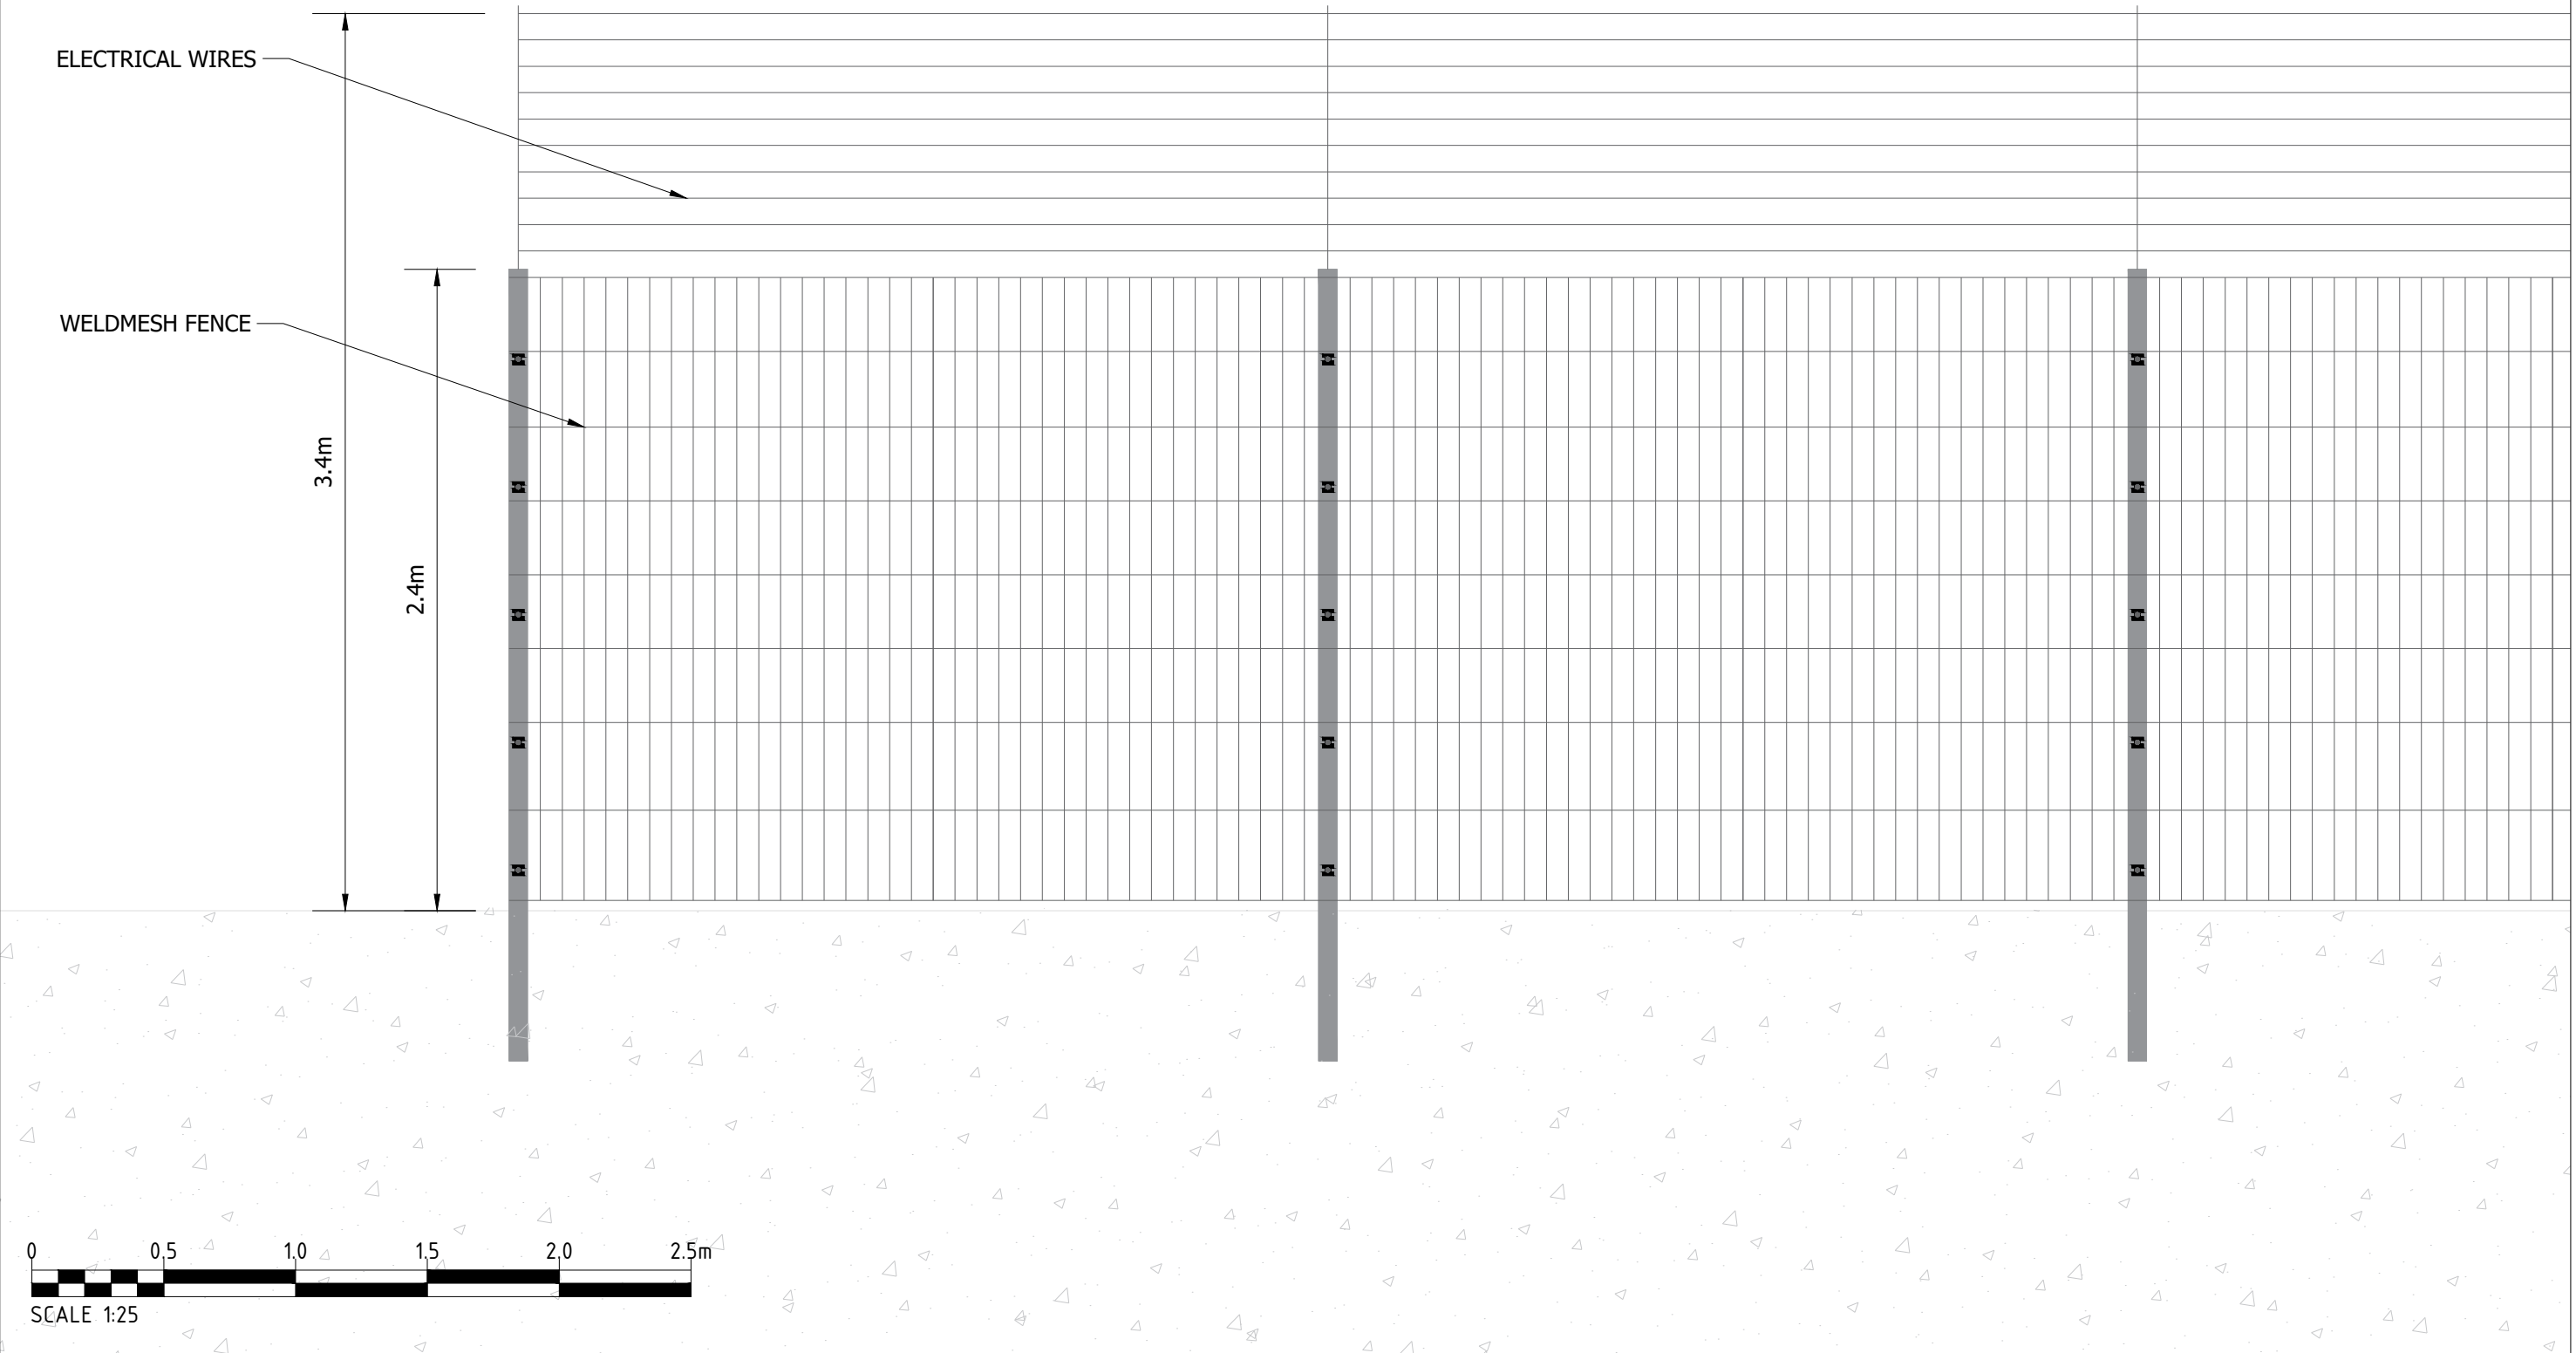

Project Title  
**SWANSEA NORTH ENERGY MANAGEMENT FACILITY**

Client  


Drawing Title  
**PLANNING DRAWING 009 INDICATIVE WELDMESH FENCING**

Purpose of issue			
<b>PLANNING</b>			
Designed	Drawn	Checked	Approved
-	KB	DB	AM
Arcus Internal Project No.		Date	
3421		19/06/20	
Scale @ A3			
1:25			

THIS DOCUMENT HAS BEEN PREPARED IN ACCORDANCE WITH THE SCOPE OF ARCUS' APPOINTMENT WITH ITS CLIENT AND IS SUBJECT TO THE TERMS OF THAT APPOINTMENT. ARCUS ACCEPTS NO LIABILITY FOR ANY USE OF THIS DOCUMENT OTHER THAN BY ITS CLIENT AND ONLY FOR THE PURPOSES FOR WHICH IT WAS PREPARED AND PROVIDED

Drawing Number	Rev
<b>3421-DR-P-0009</b>	<b>1</b>

**Arcus Consultancy Services**  
7th Floor  
144 West George Street  
Glasgow, G2 2HG  
Tel: +44 (0)141 221 9997  
Fax: +44 (0)141 221 5610  
[www.arcusconsulting.co.uk](http://www.arcusconsulting.co.uk)

