


Plot Date : 22 June 2020 14:36:48  
File Name P:\PROJECTS\3421 SWANSEA NORTH\CAD\01-WORKING\01\_01-DRAWINGS\PLANNING FIGURES\3421-DR-P-0010-P1

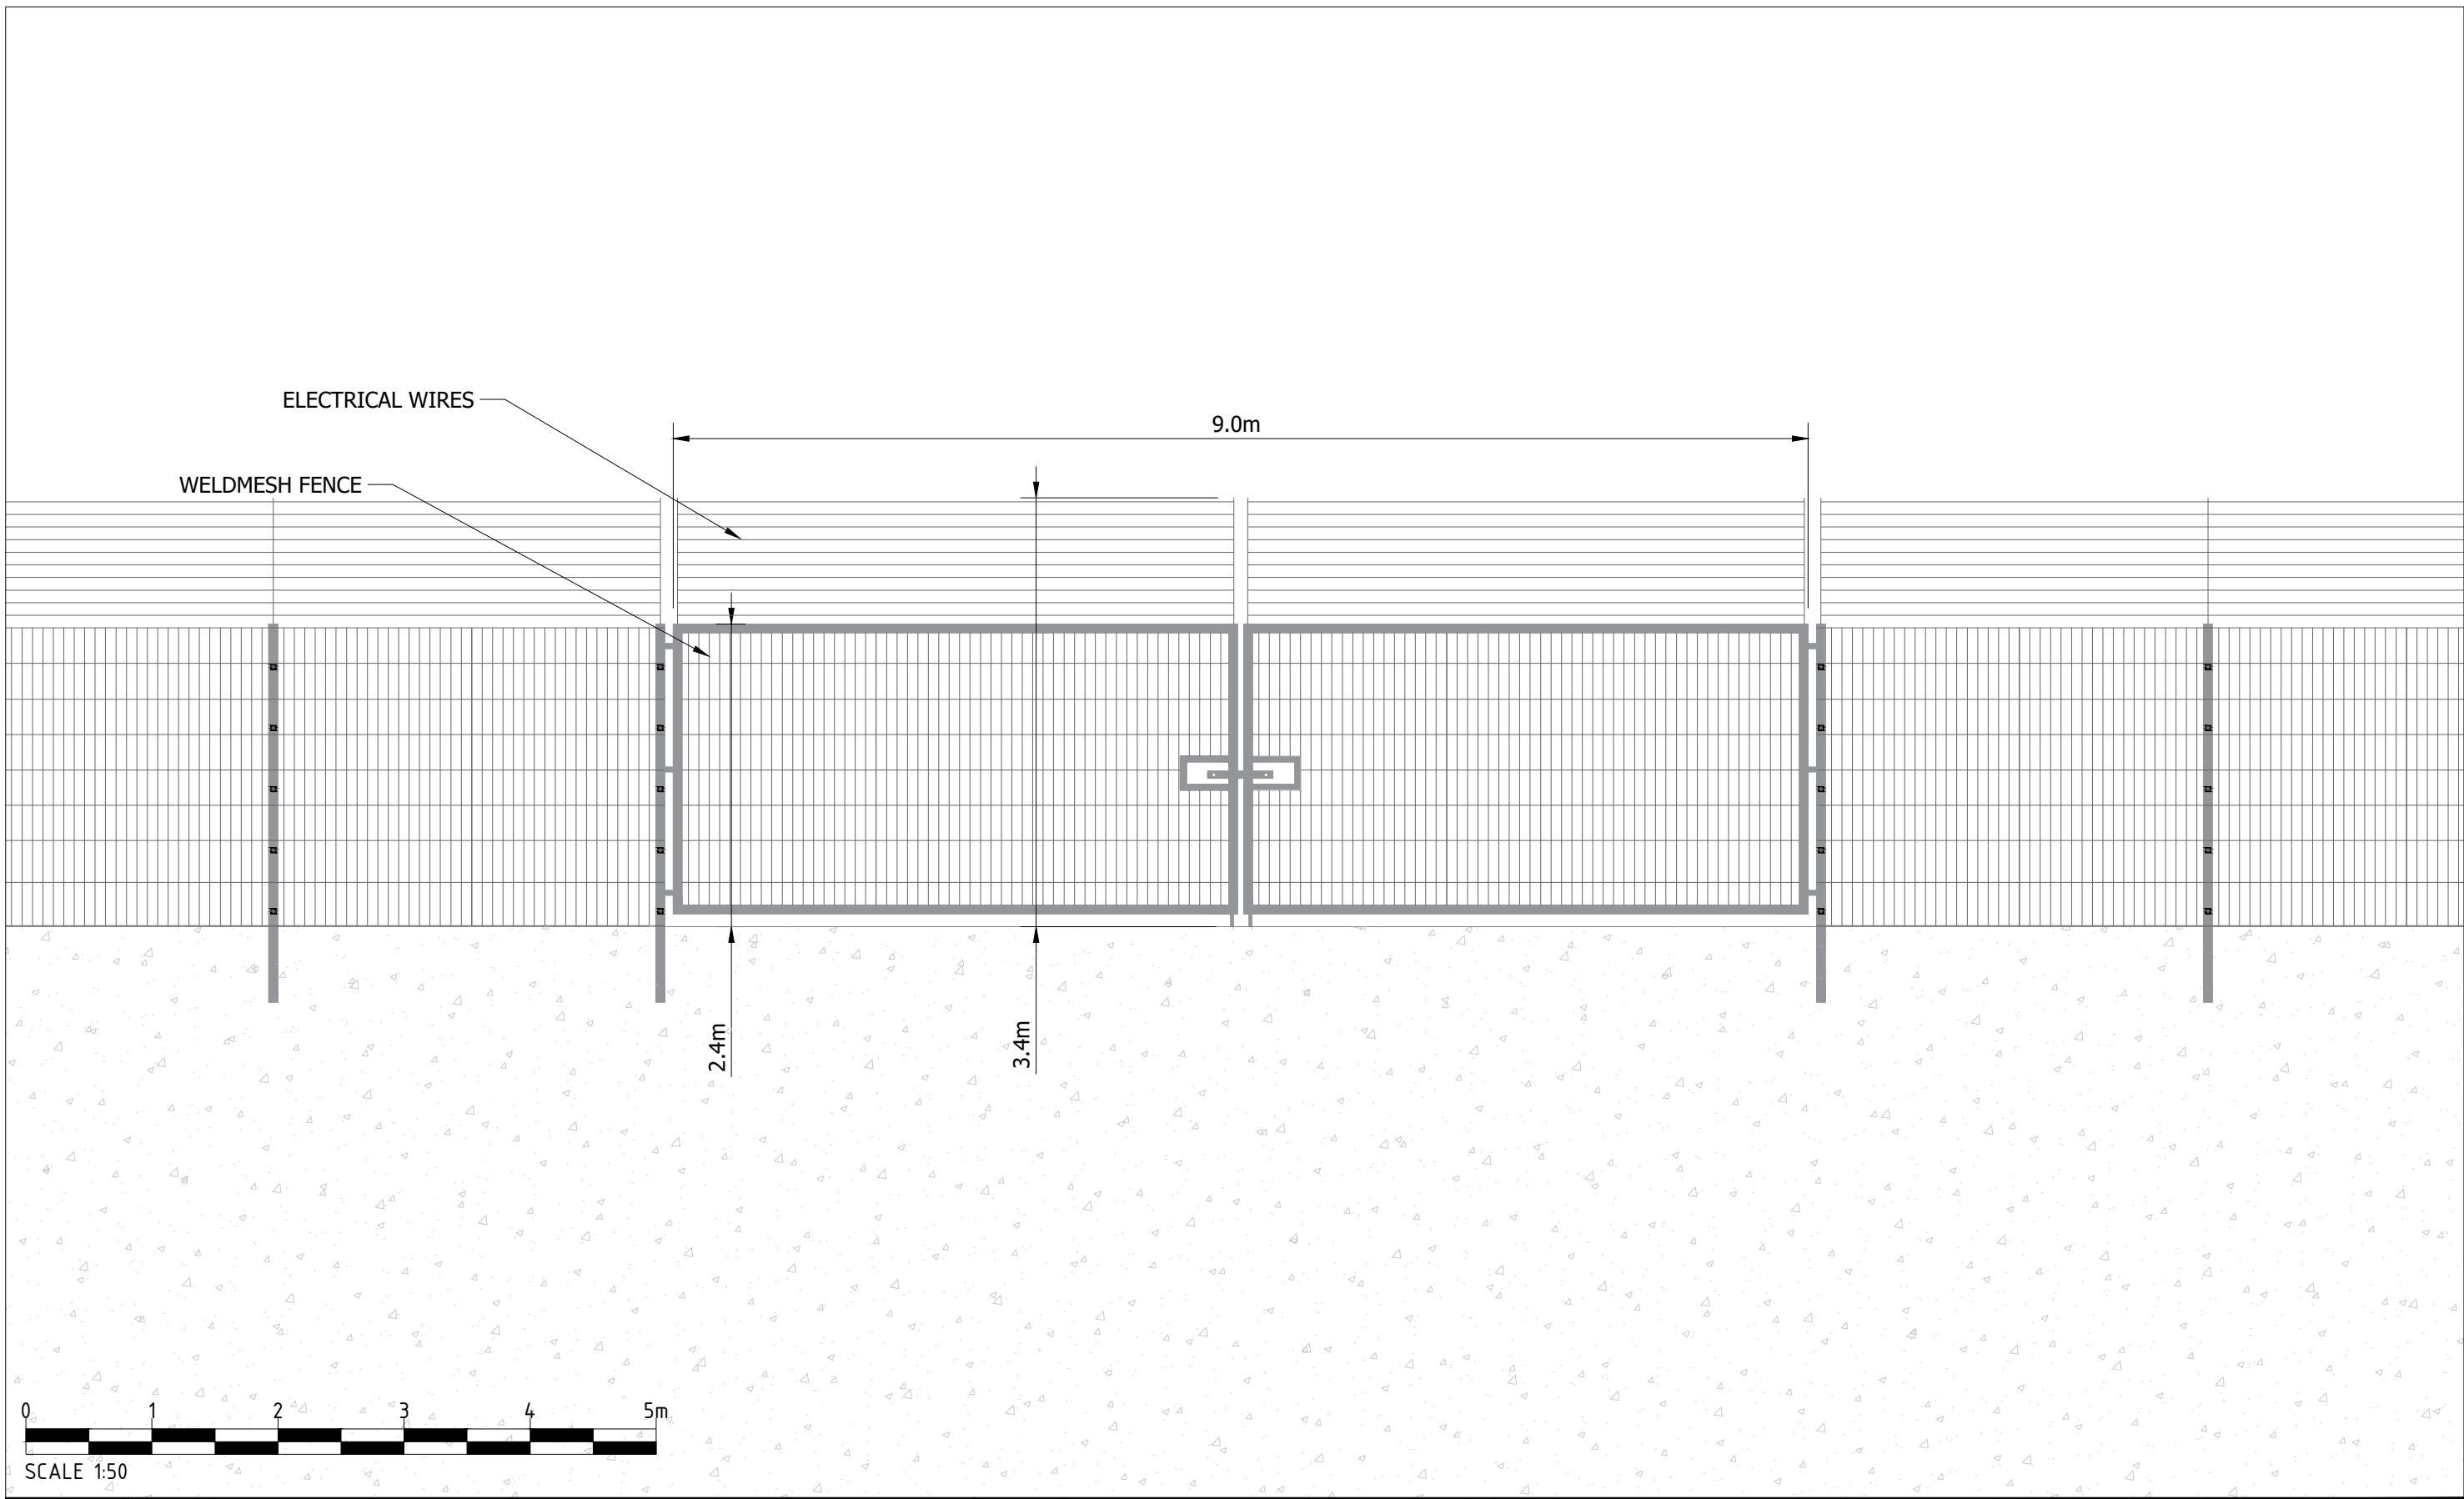

Project Title  
**SWANSEA NORTH ENERGY MANAGEMENT FACILITY**

Client  


Drawing Title  
**PLANNING DRAWING 010 INDICATIVE WELDMESH GATE DETAIL**

Purpose of issue			
<b>PLANNING</b>			
Designed -	Drawn KB	Checked DB	Approved NH
Arcus Internal Project No. 3421		Date 02/03/20	
Scale @ A3 1:50			

THIS DOCUMENT HAS BEEN PREPARED IN ACCORDANCE WITH THE SCOPE OF ARCUS' APPOINTMENT WITH ITS CLIENT AND IS SUBJECT TO THE TERMS OF THAT APPOINTMENT. ARCUS ACCEPTS NO LIABILITY FOR ANY USE OF THIS DOCUMENT OTHER THAN BY ITS CLIENT AND ONLY FOR THE PURPOSES FOR WHICH IT WAS PREPARED AND PROVIDED

Drawing Number <b>3421-DR-P-0010</b>	Rev <b>1</b>
-----------------------------------------	-----------------

**Arcus Consultancy Services**  
7th Floor  
144 West George Street  
Glasgow, G2 2HG  
Tel: +44 (0)141 221 9997  
Fax: +44 (0)141 221 5610  
[www.arcusconsulting.co.uk](http://www.arcusconsulting.co.uk)

