



Plot Date : 25 June 2020 13:43:13  
File Name P:\PROJECTS\3421 SWANSEA NORTH\CAD\01-WORKING\01\_01-DRAWINGS\PLANNING FIGURES\3421-DR-P-0015-P1

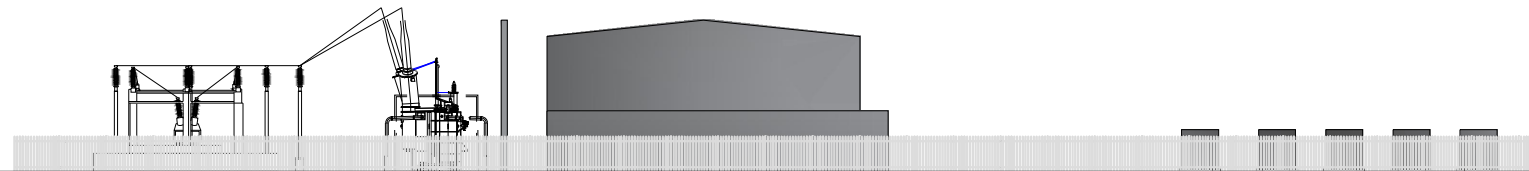


SCALE 1:500

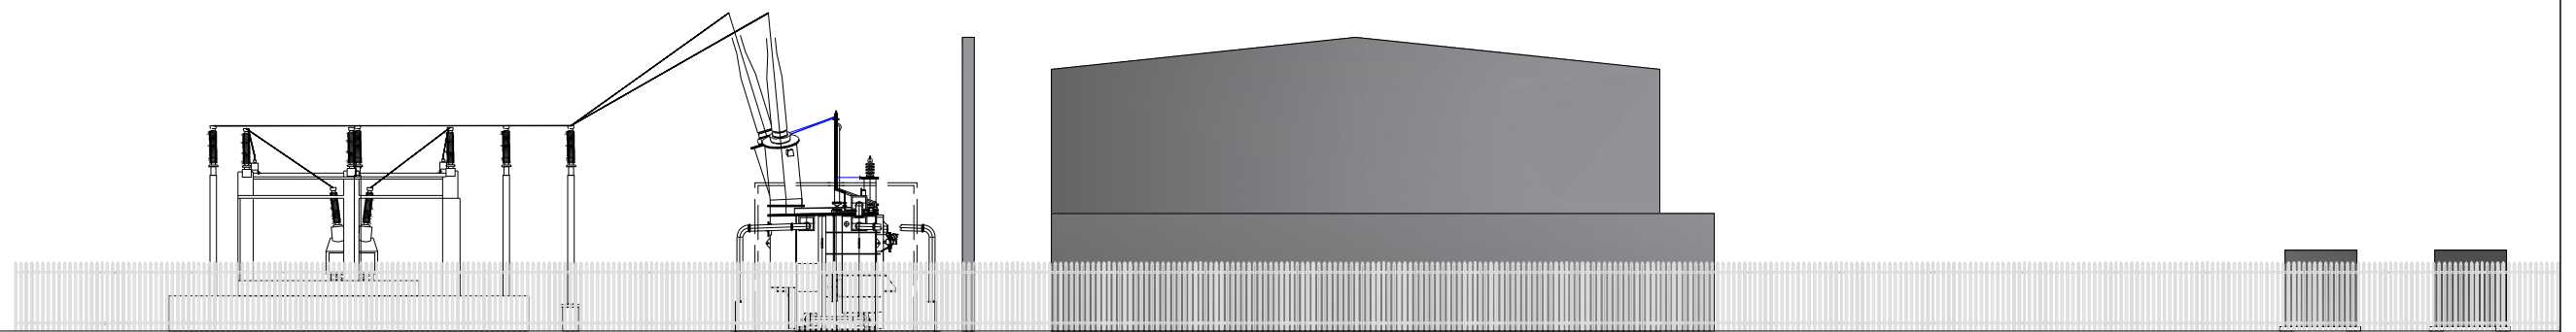

SCALE 1:250



SCALE 1:250

<b>Project Title</b> SWANSEA NORTH ENERGY MANAGEMENT FACILITY		<b>Drawing Title</b> PLANNING DRAWING 014 INDICATIVE NORTH FACING ELEVATION				<b>Purpose of issue</b> PLANNING		THIS DOCUMENT HAS BEEN PREPARED IN ACCORDANCE WITH THE SCOPE OF ARCUS' APPOINTMENT WITH ITS CLIENT AND IS SUBJECT TO THE TERMS OF THAT APPOINTMENT. ARCUS ACCEPTS NO LIABILITY FOR ANY USE OF THIS DOCUMENT OTHER THAN BY ITS CLIENT AND ONLY FOR THE PURPOSES FOR WHICH IT WAS PREPARED AND PROVIDED		<b>Arcus Consultancy Services</b> 7th Floor 144 West George Street Glasgow, G2 2HG Tel: +44 (0)141 221 9997 Fax: +44 (0)141 221 5610 <a href="http://www.arcusconsulting.co.uk">www.arcusconsulting.co.uk</a>	
<b>Client</b> 		Designed - Drawn KB Arcus Internal Project No. 3421 Scale @ A3 AS SHOWN		Checked SD Approved JB Date 19/06/20		Drawing Number 3421-DR-P-0015		Rev 1		