


© Statkraft

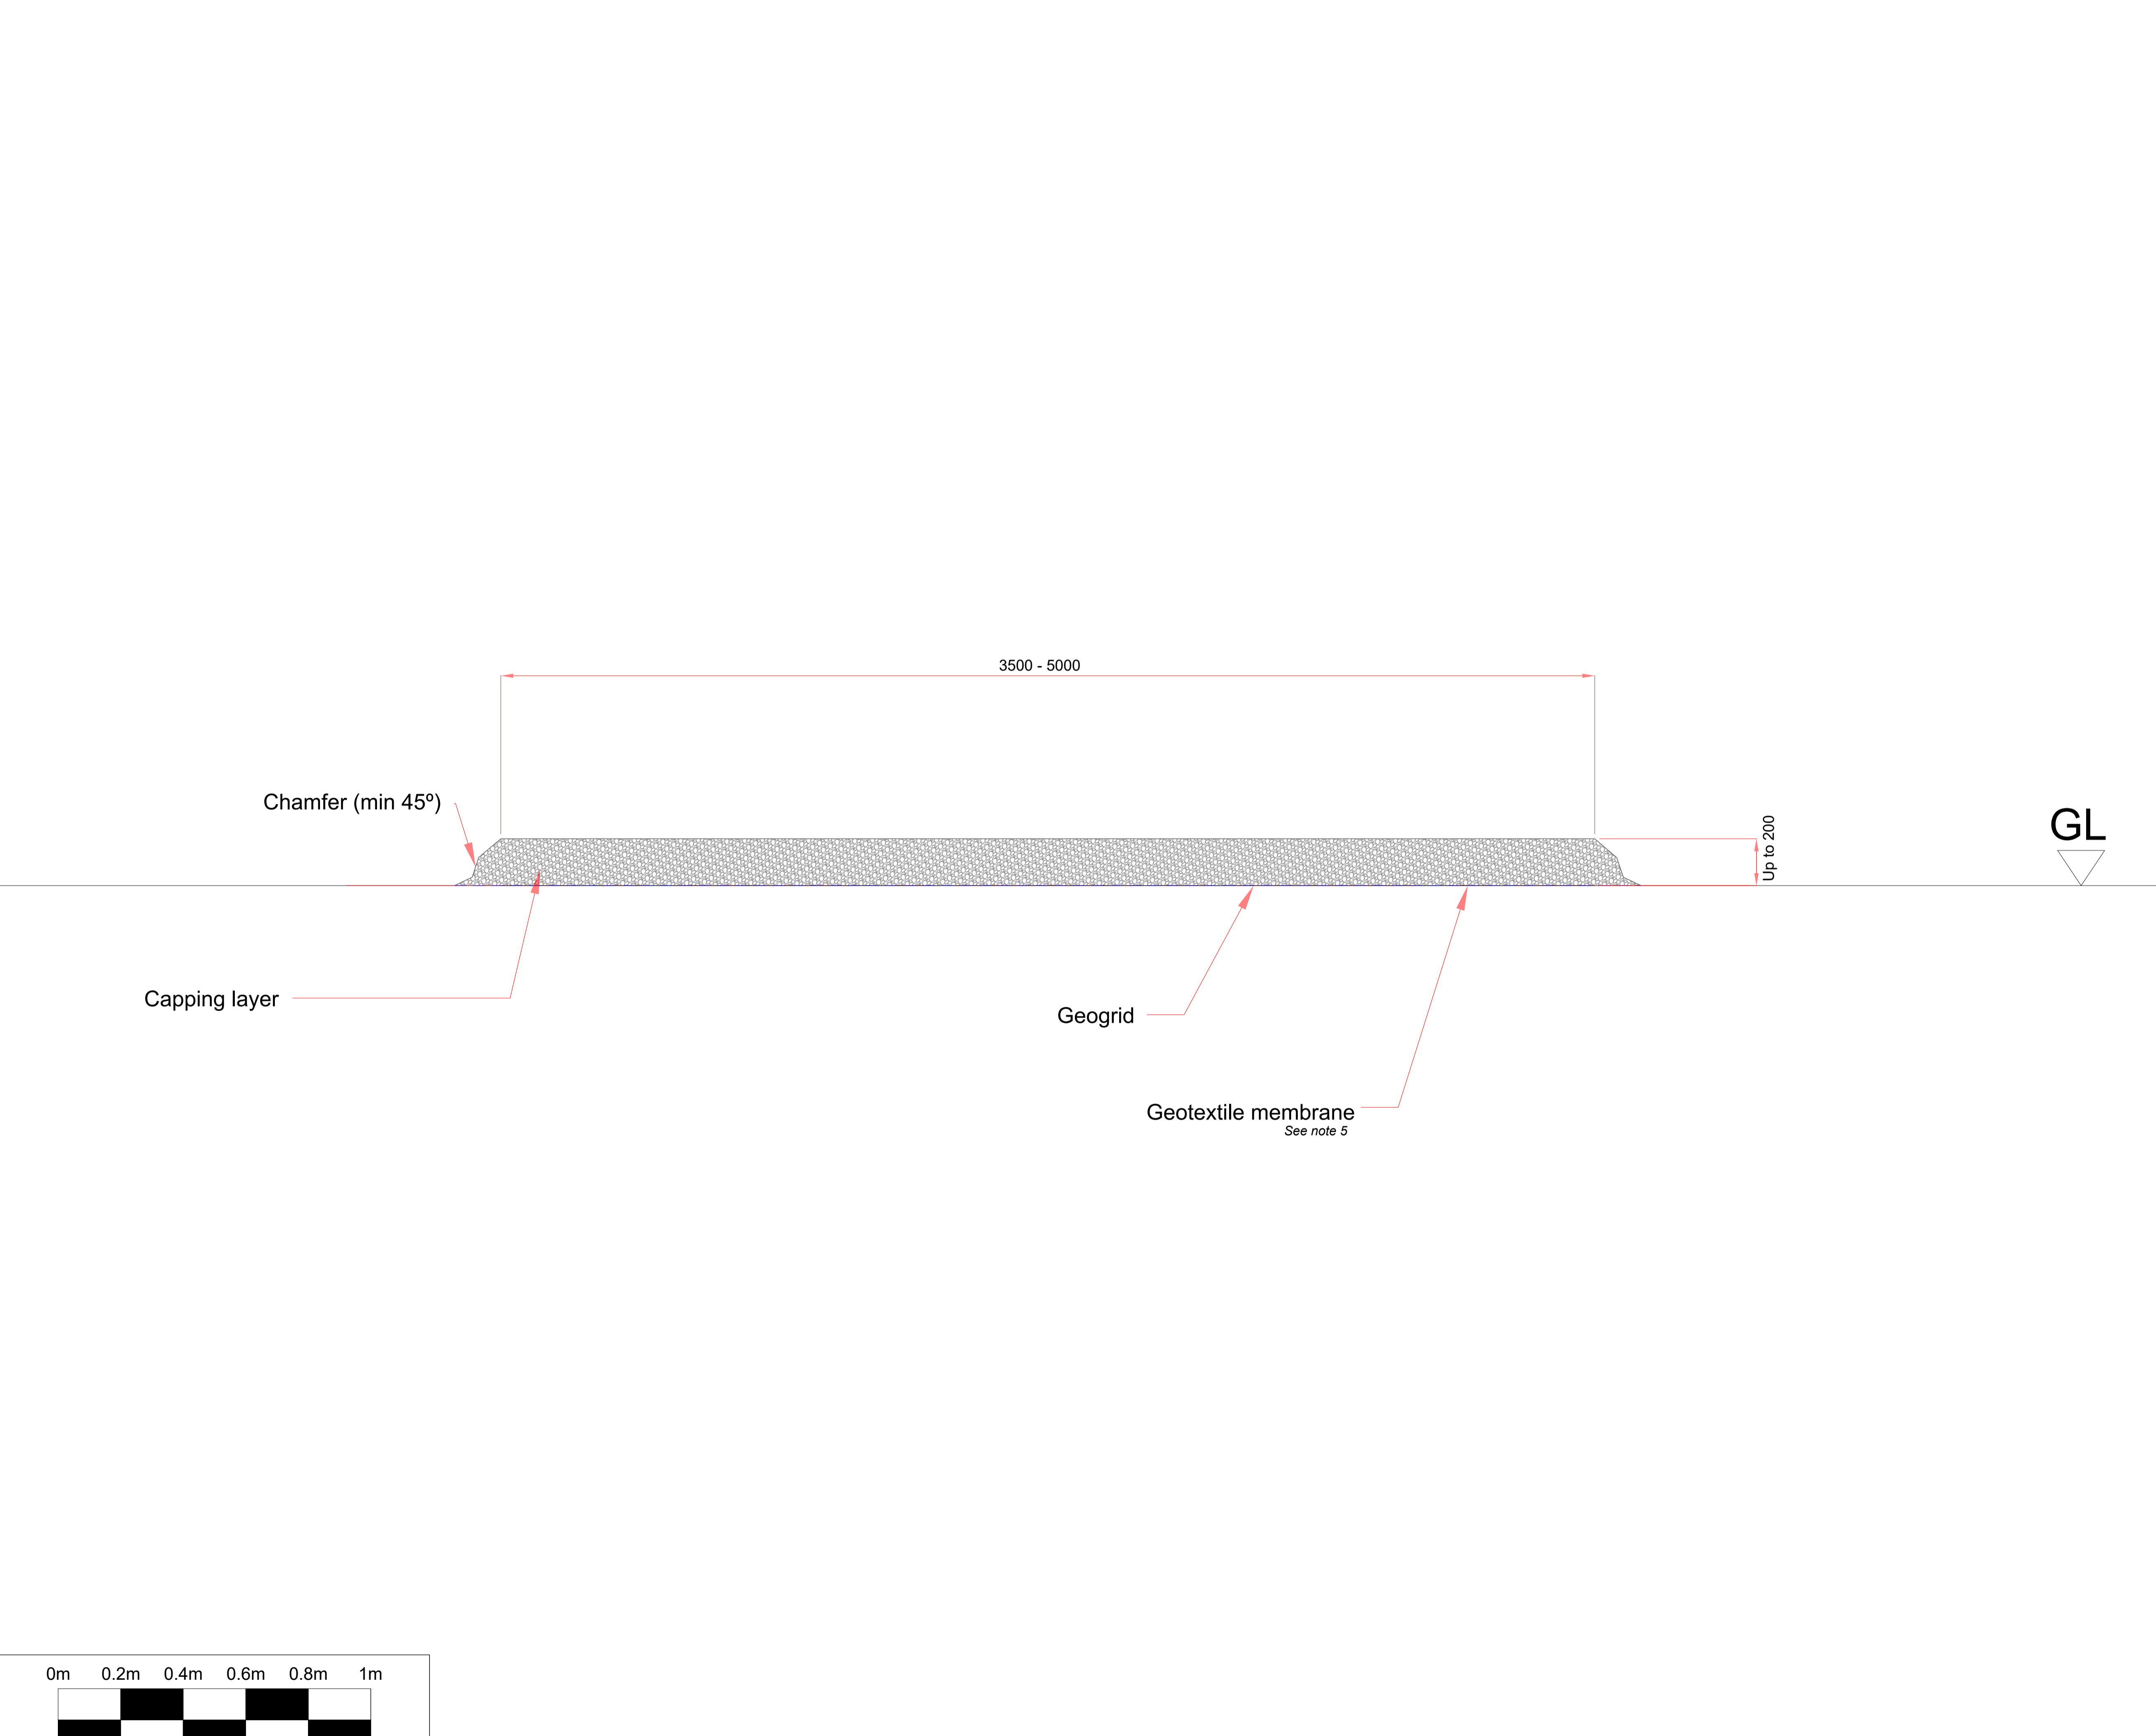

REFERENCES


SUMMARY NOTES

1. All dimensions are in mm unless otherwise stated and are indicative only.
2. Final track design subject to geotechnical study with CBR analysis.
3. Width of track will vary due to bends, corners and site conditions up to maximum of 5m.
4. Trackway is permanent for operational phase of the project. During construction phase temporary trackway may be used as well to allow one way flow of vehicles.
5. Geotextile membrane, geogrid and capping layer to be installed after construction. Topsoil to be rolled and compacted prior to track installation. Geogrid is installed on top of the geotextile.

LEGEND


**PROPOSAL ONLY**  
**NOT CDM 2015 COMPLIANT**



Main office in Oslo  
Lilleakerveien 6,  
P.O. Box 200, Lilleaker  
NO-0216, Oslo

T +47 24 06 70 00  
F +47 24 06 70 01

info@statkraft.com  
www.statkraft.com

© Statkraft copyright in the drawings, information and data recorded in this document ("the information") is the property of Statkraft. This document and the information are solely for the use of the authorised recipient and this document may not be used, copied or reproduced in whole or part for any purpose other than that for which it was supplied

0m 0.2m 0.4m 0.6m 0.8m 1m



0	02/07/2021		CPE	GH	
REV	DATE	DESCRIPTION	DRAWN	APPROVE	
Internal tracks			SCALE	1:10 @ A1	
SKUKX-SHEEP-000-MCS-201			SHEET	1 of 1	